




Front Elevation

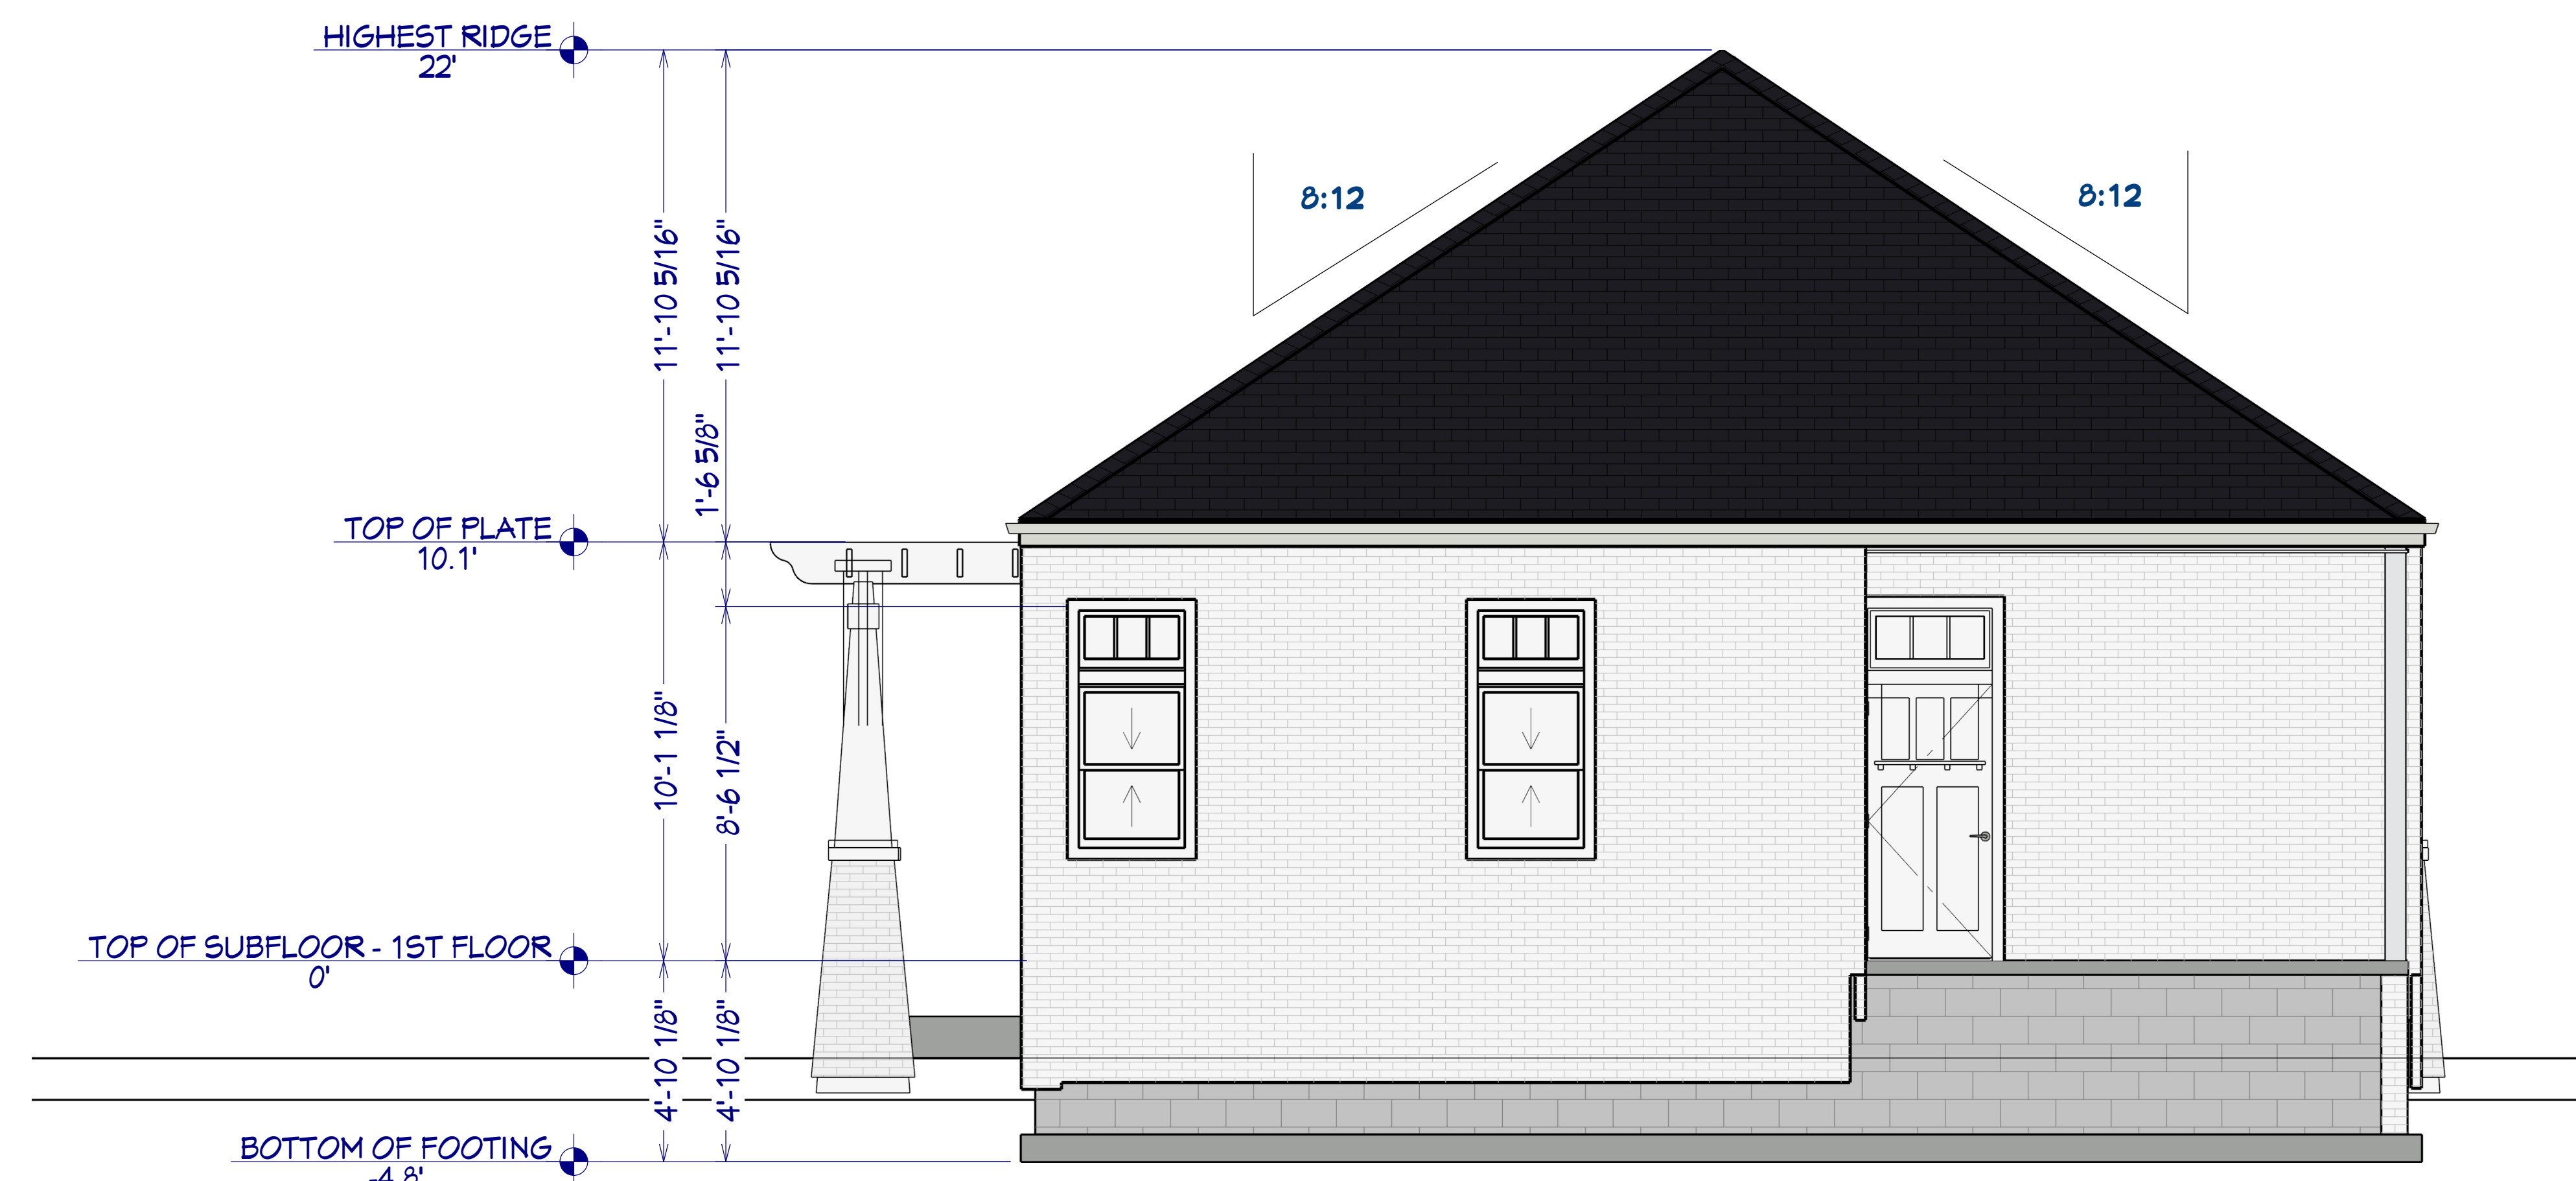

Rear Elevation



REVISION TABLE	
NUMBER	DATE

Exterior Elevations

The Caleb - Wilson, AR
Gary Harpole

DRAWINGS PROVIDED BY:
McCain Homes LLC
(870) 919-0673
mccainhomes@gmail.com

DATE:

11/17/2023

SCALE:


1/3

SHEET:

1



Left Elevation

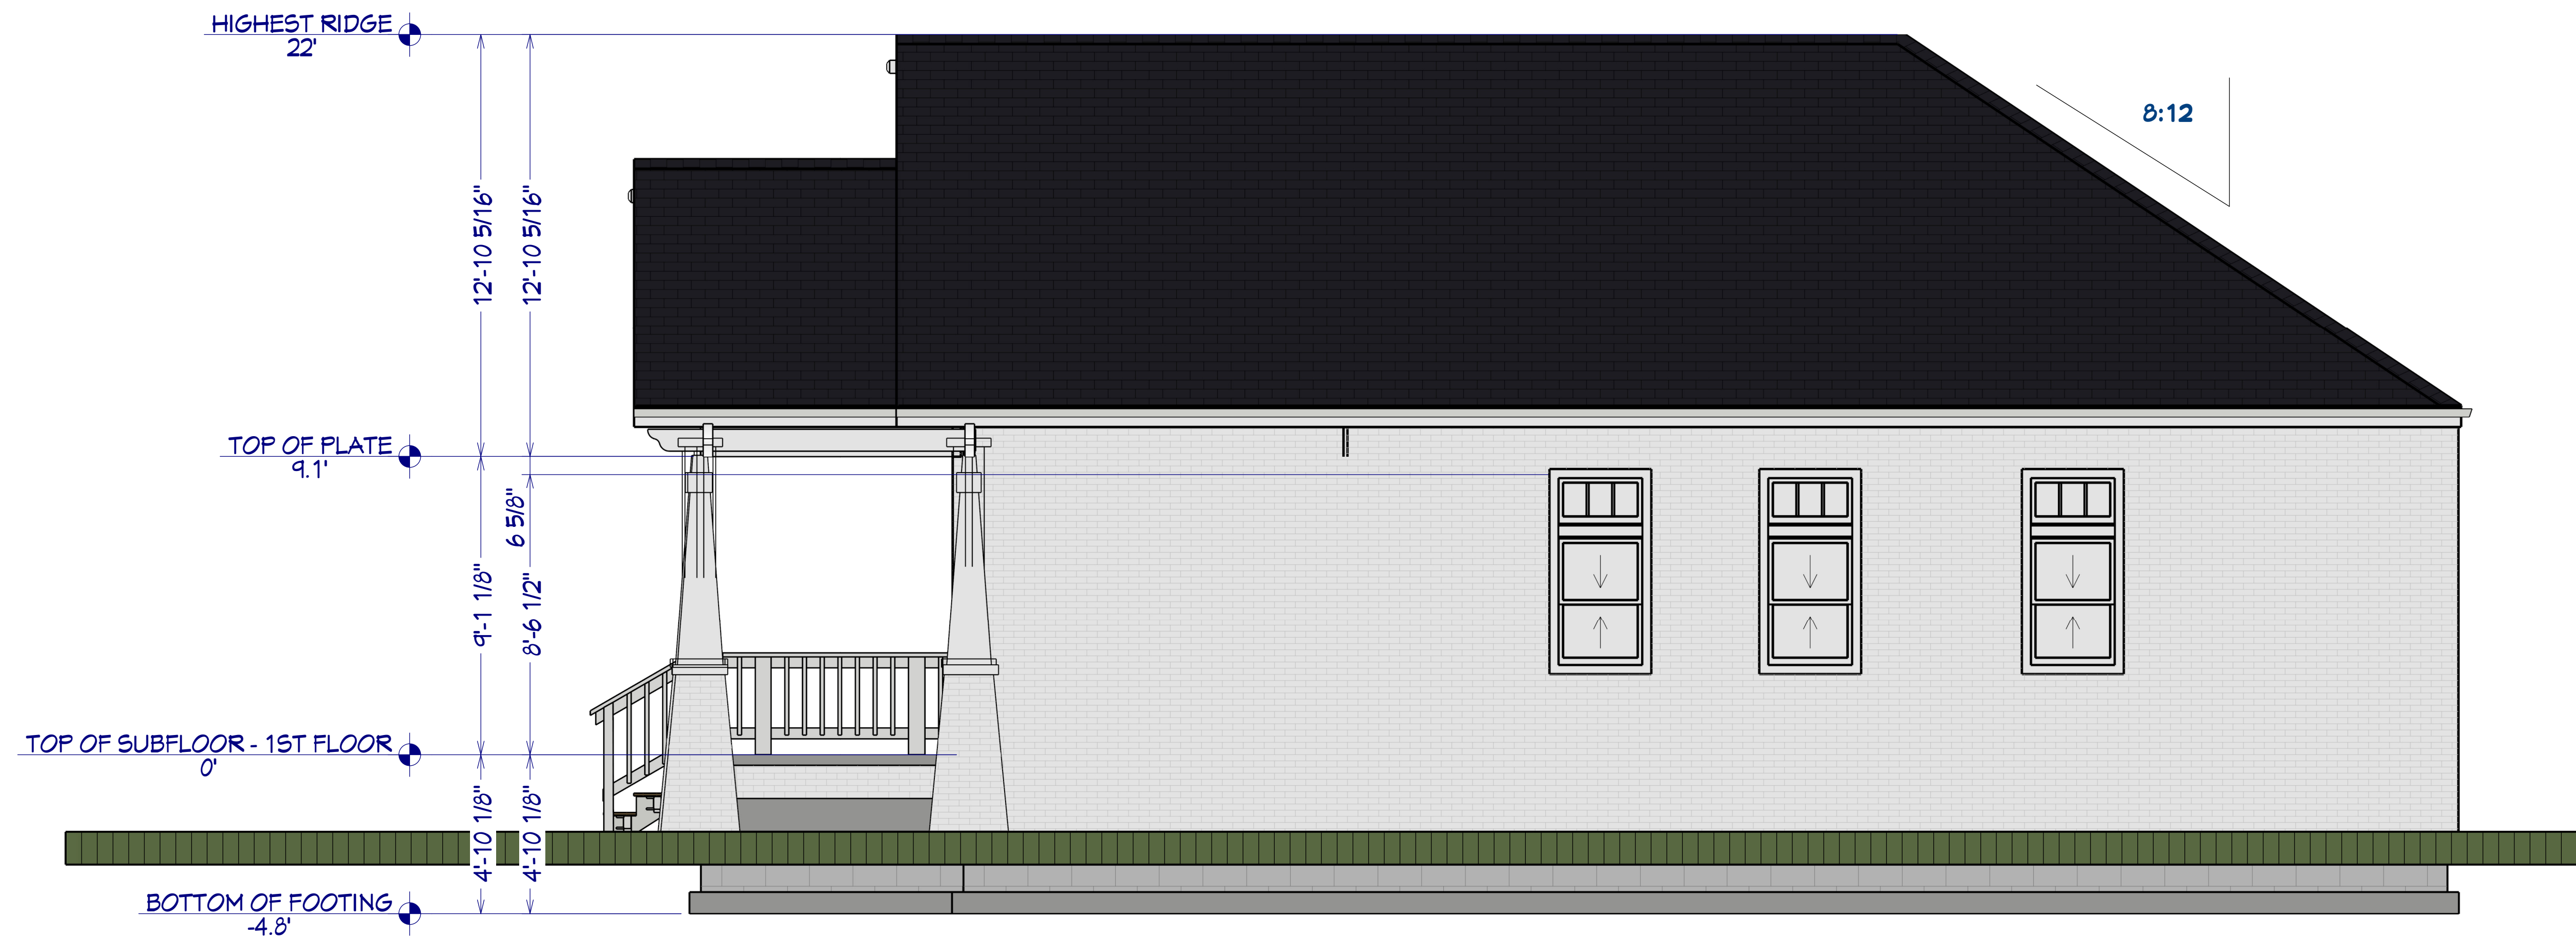

Right Elevation



REVISION TABLE	
NUMBER	DATE

Exterior Elevations

The Caleb - Wilson, AR
Gary Harpole

DRAWINGS PROVIDED BY:
McCain Homes LLC
(870) 919-0673
mccainhomes@gmail.com

DATE:


11/17/2023

SCALE:

1/3

SHEET:

2

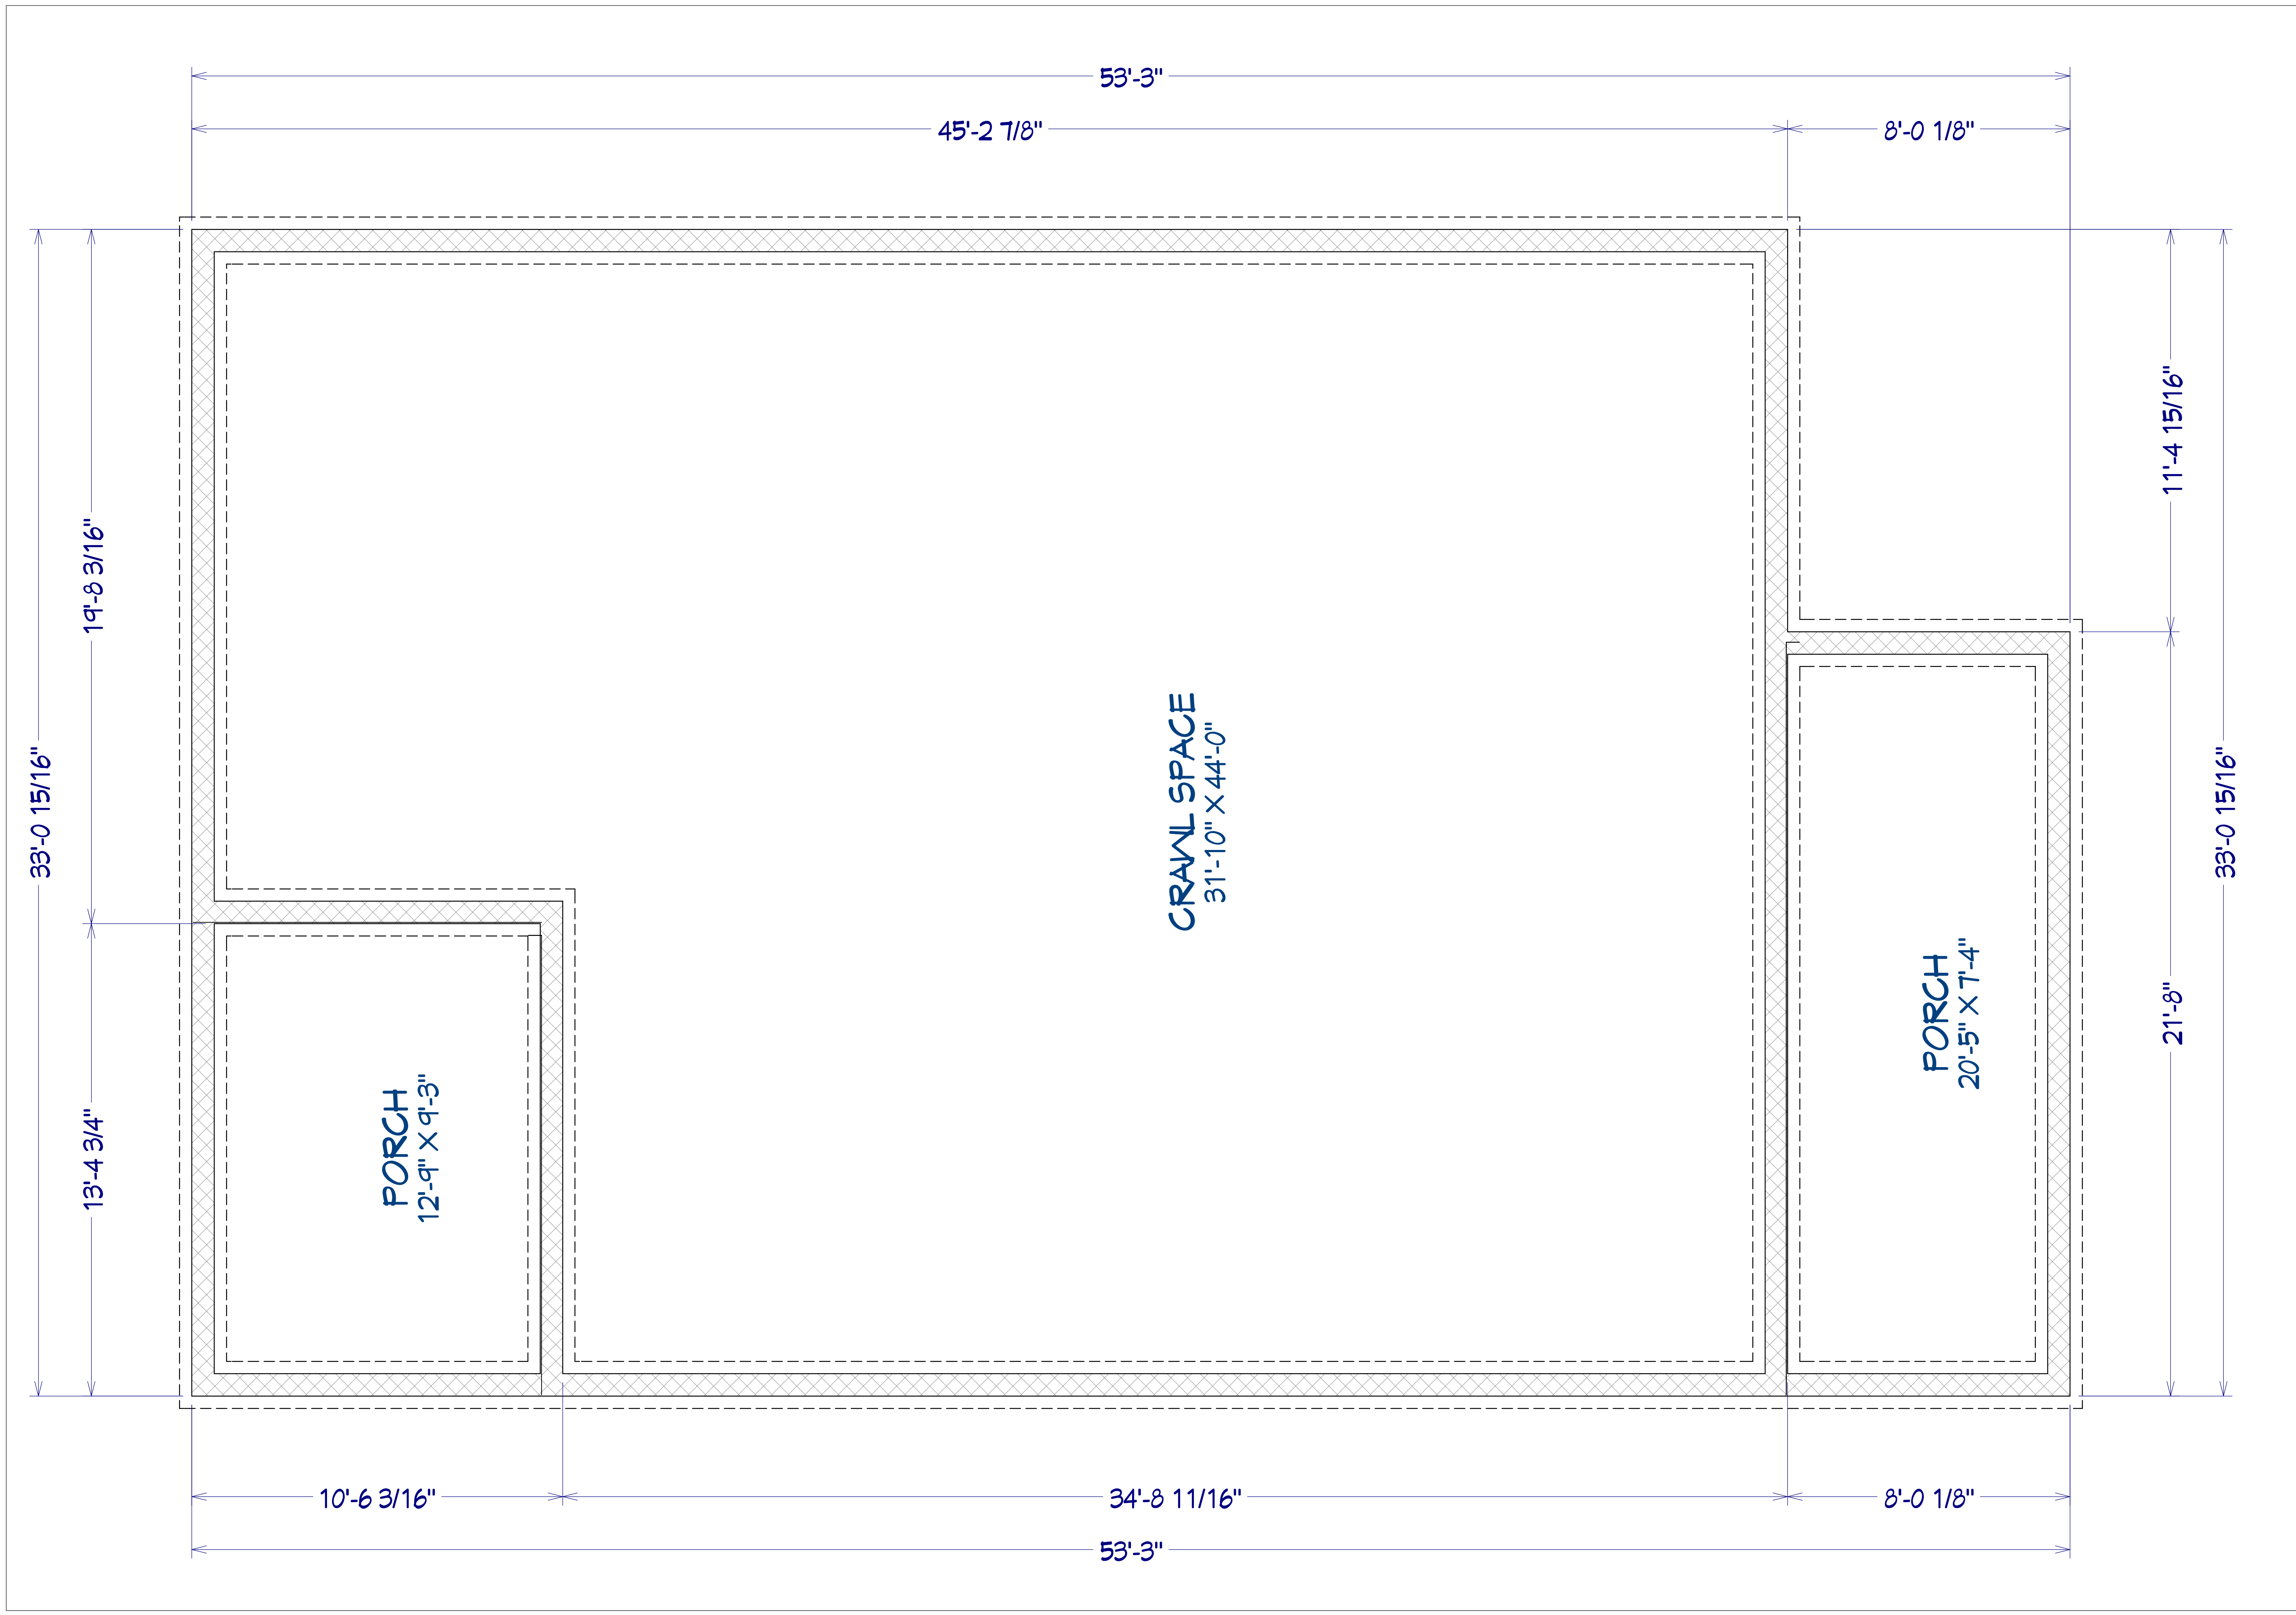



McCain Homes
BUILD YOUR
DREAM

REVISION TABLE	
NUMBER	DATE

Foundation Overview


The Caleb - Wilson, AR
Gary Harpole

DRAWINGS PROVIDED BY:
McCain Homes LLC
(870) 919-0673
mccainhomes@gmail.com

DATE:
11/17/2023

SCALE:
1/2

SHEET:
3

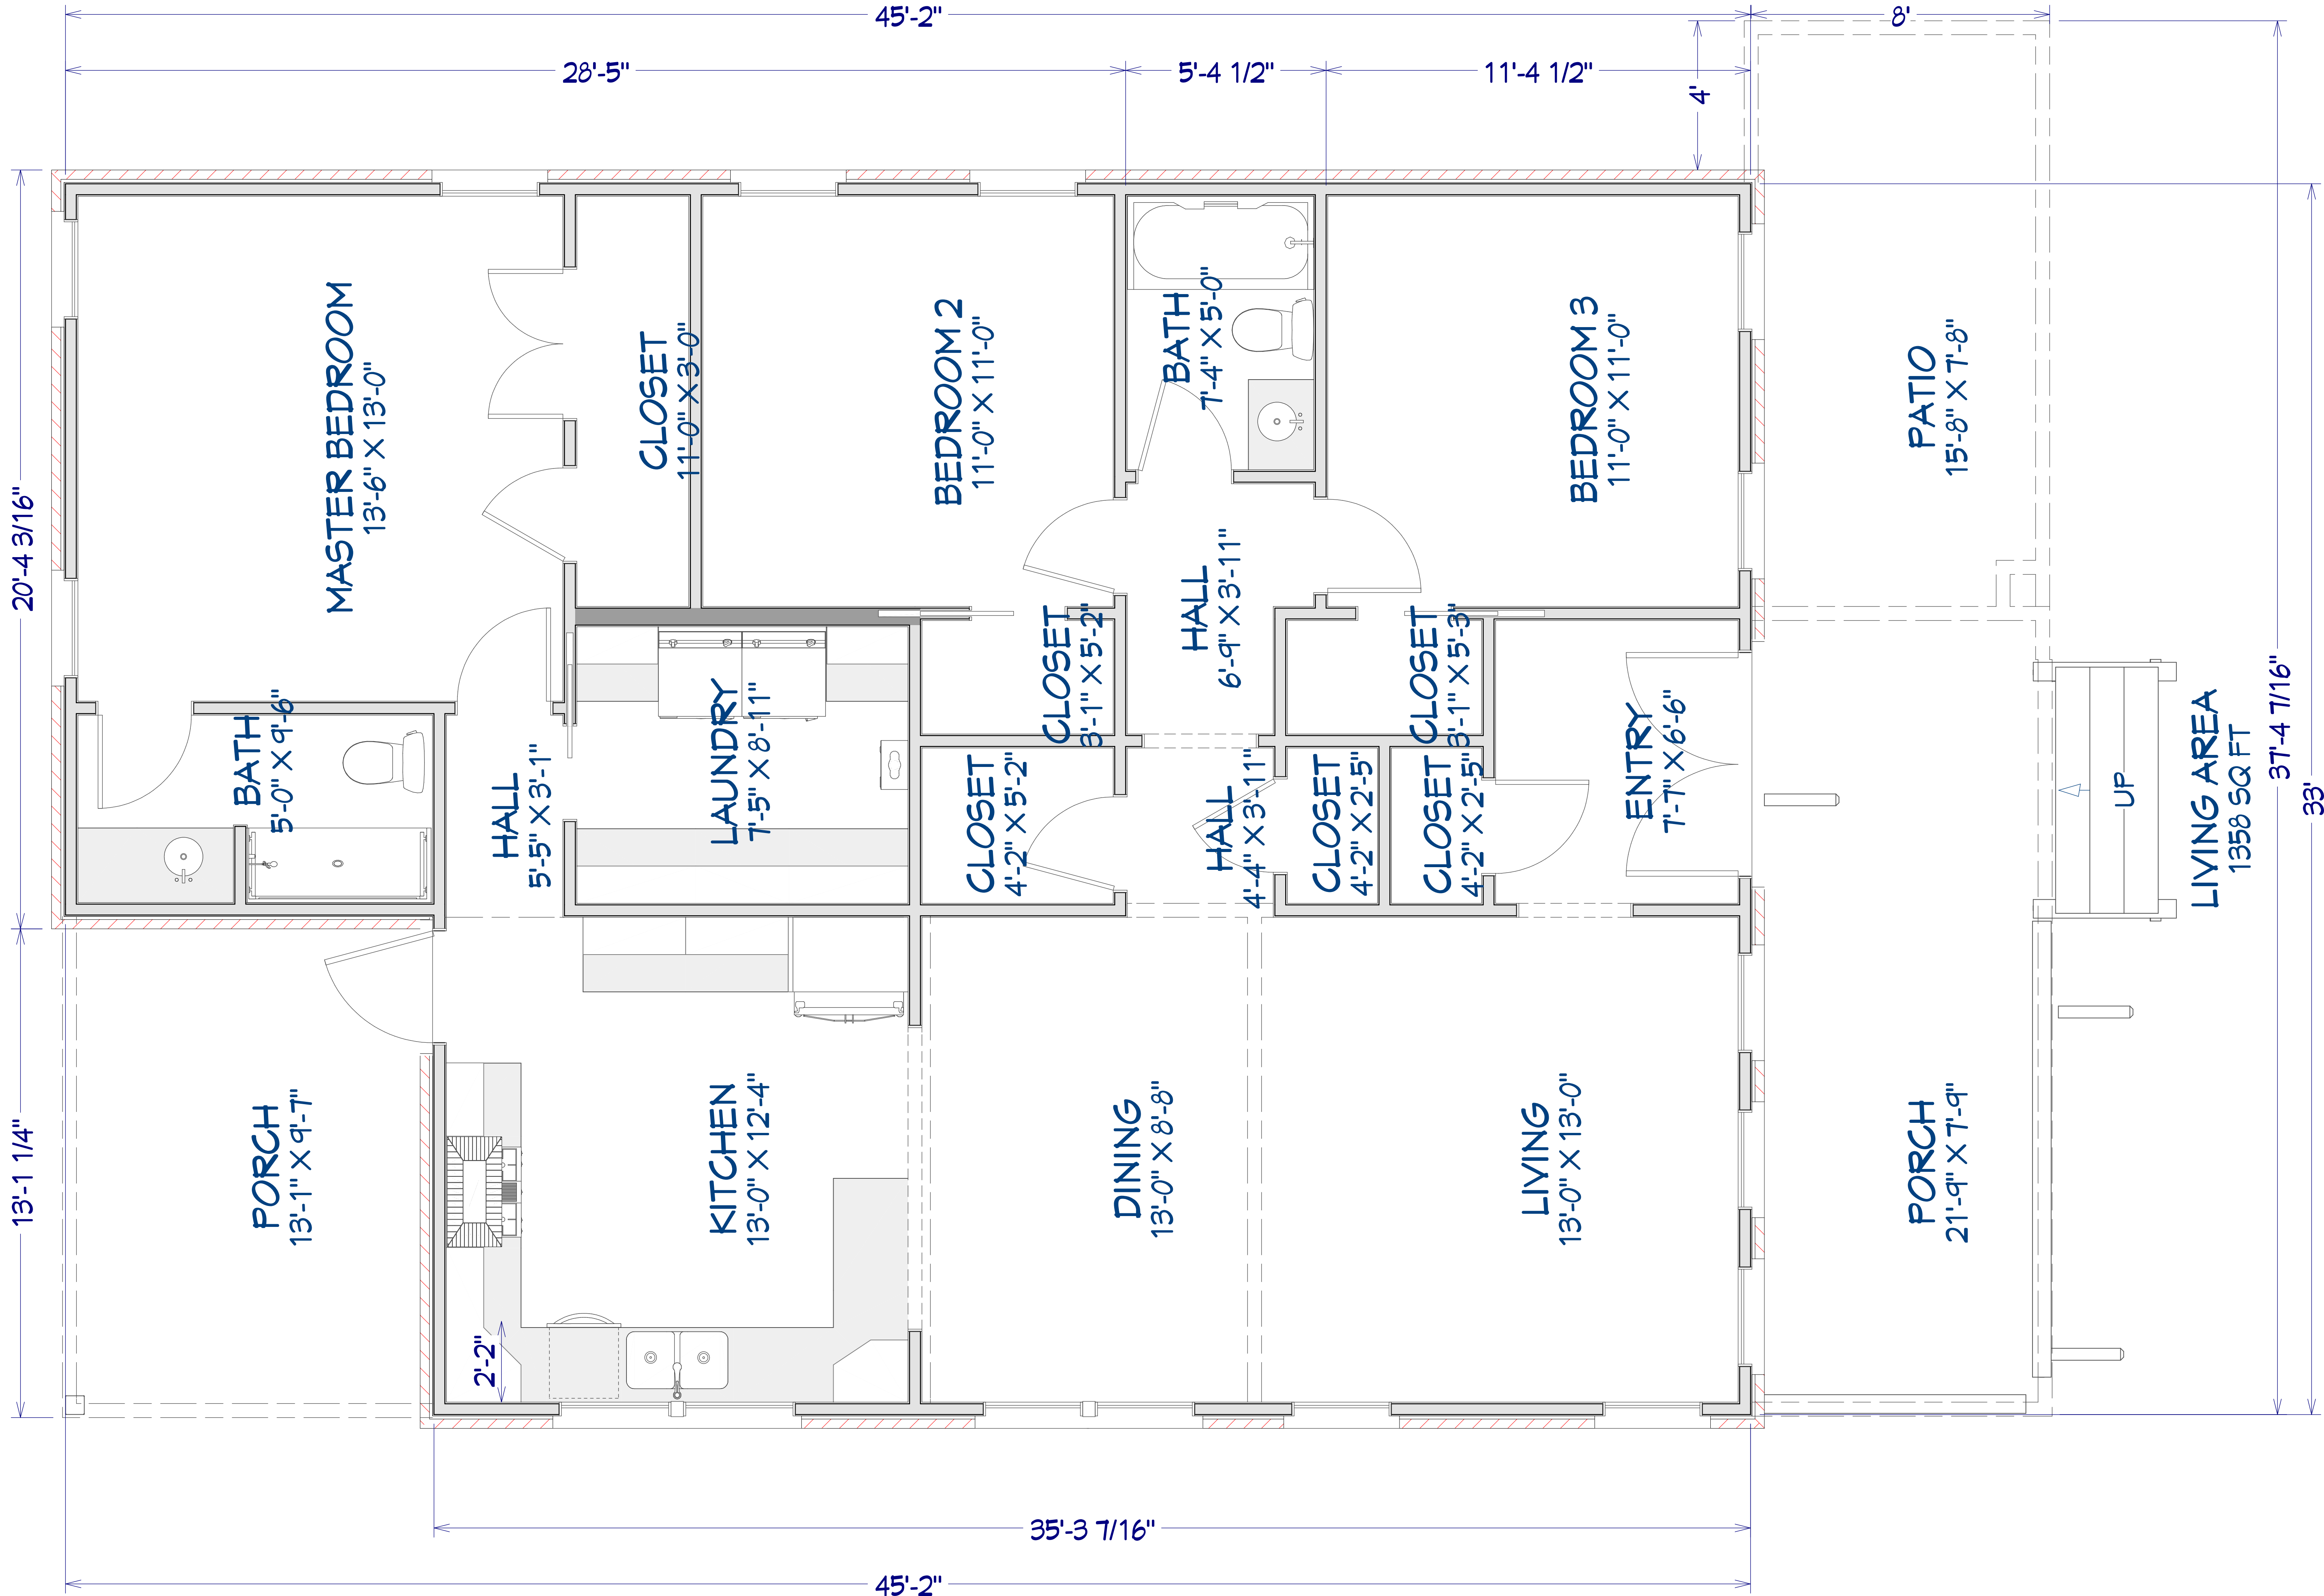

The Caleb - Wilson, AR
Gary Harpole

Floor Plan
Overview

REVISION TABLE		NUMBER	DATE	REVISY	DESCRIPTION



DRAWINGS PROVIDED BY:
McCain Homes LLC
(870) 919-0673
mccainhomes@gmail.com

DATE:

11/17/2023

SCALE:

1/2

SHEET:

4