SHEET:





MCCAIN HOMES LLC DOES NOT GUARANTEE THIS SET OF PLANS. THE CLIENT ACKNOWLEDGES THAT MCCAIN HOMES LLC ARE NOT ENGINEERS OR ARCHITECTS. RESPONSIBILITY FOR STRUCTURAL INTEGRITY OF THE SUBJECT PROPERTY IS SOLELY PLACED ON THE CLIENT. MCCAIN HOMES LLC RECOMMENDS THAT ALL PLANS ARE REVIEWED BY A LICENSED ENGINEER OR ARCHITECT.





3D Exteri

The Charleston 4 Bed / 3 1/2 Bath

RAMINGS PROVIDED BY:
McCain Homes LLC
(870) 414-0673
nccainhomes@gmail.com

DATE:

10/26/2023

SCALE:

SHEET:





erior

U

Charleston / 3 1/2 Bath

RAMINGS PROVIDED BY:
McCain Homes LLC
(870) 414-0673
nccainhomes@gmail.com

DATE:

10/26/2023

SCALE:

CHEET:


DATE:

10/26/2023


1/4


SCALE:

SHEET:

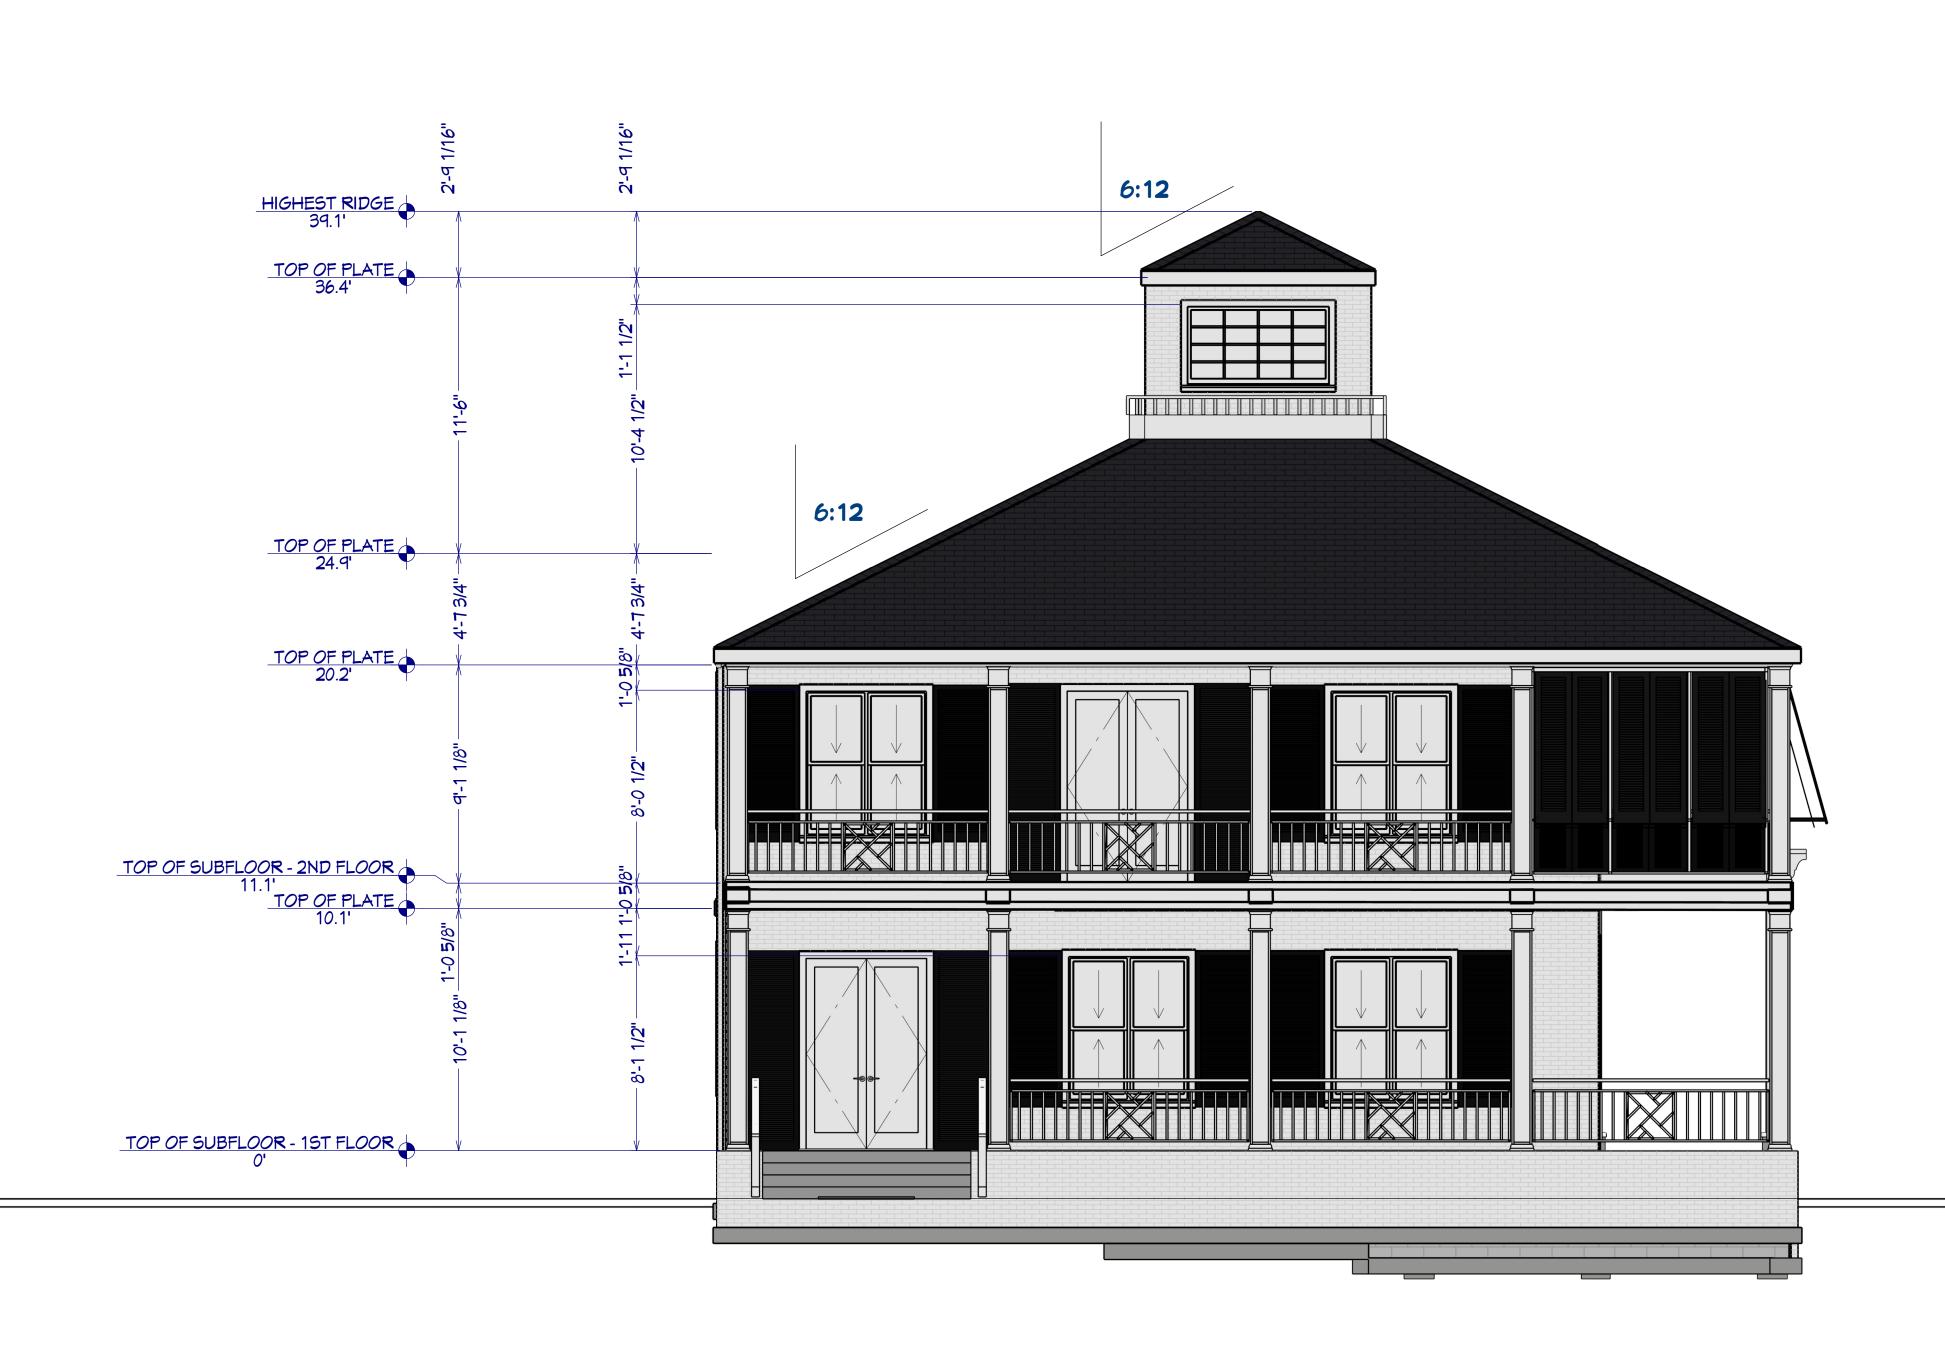




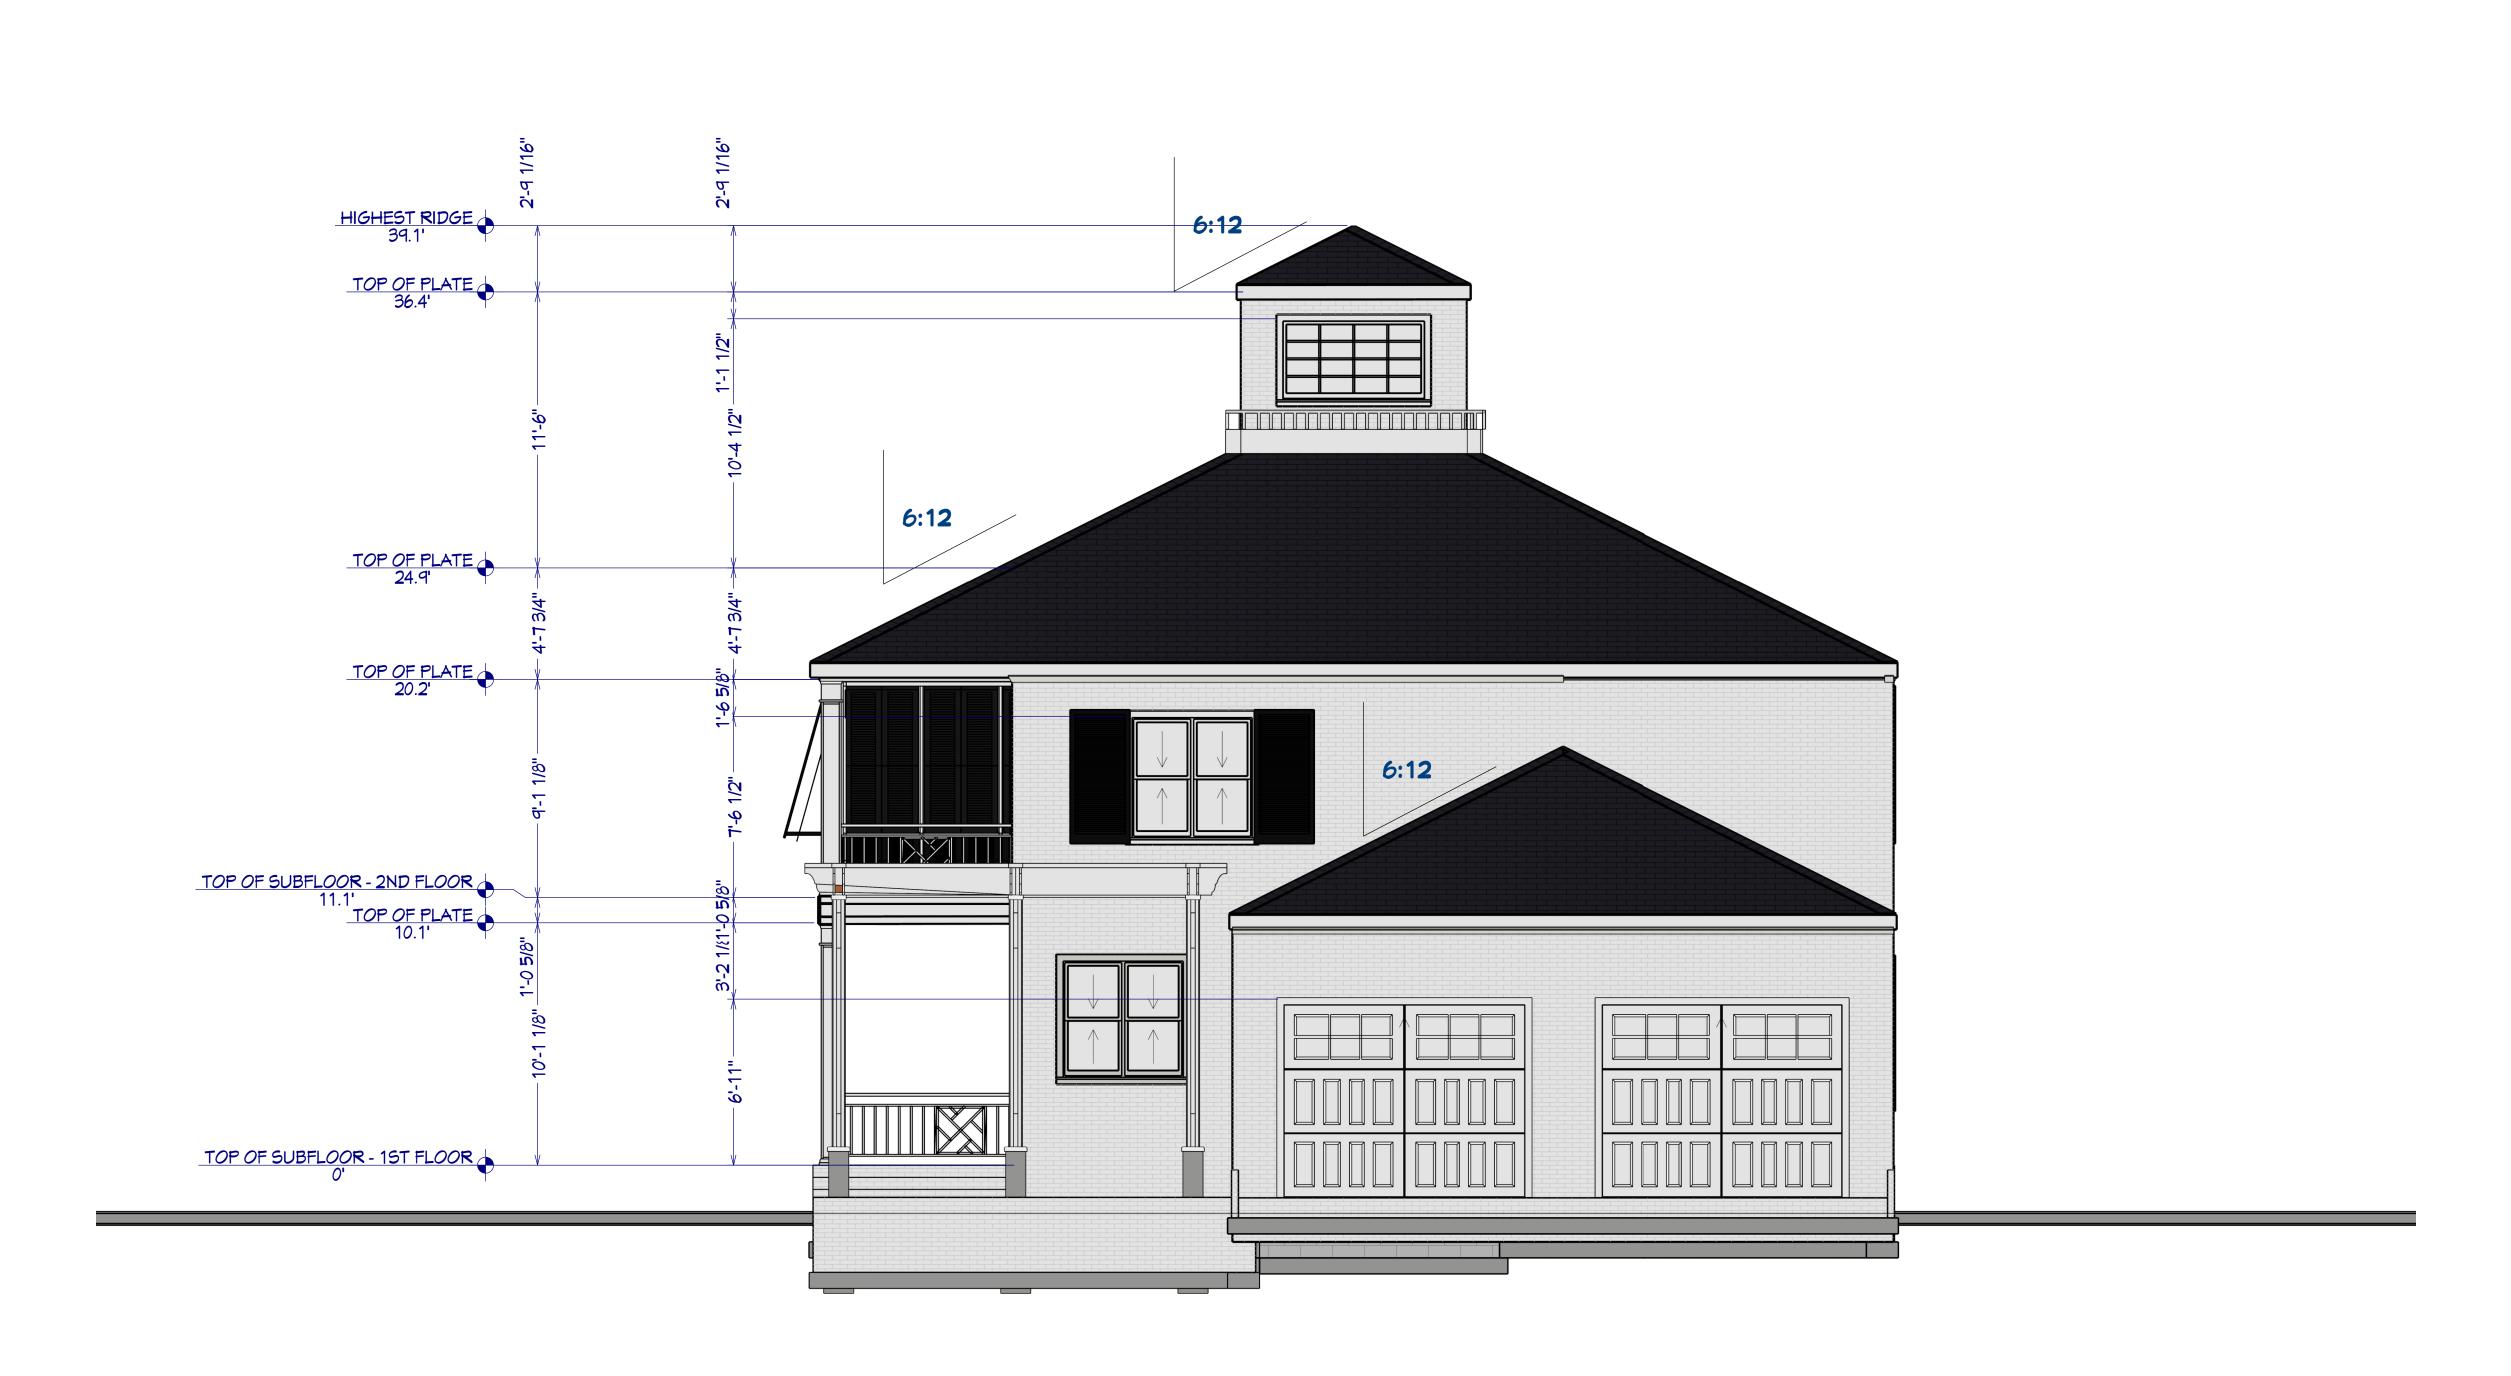


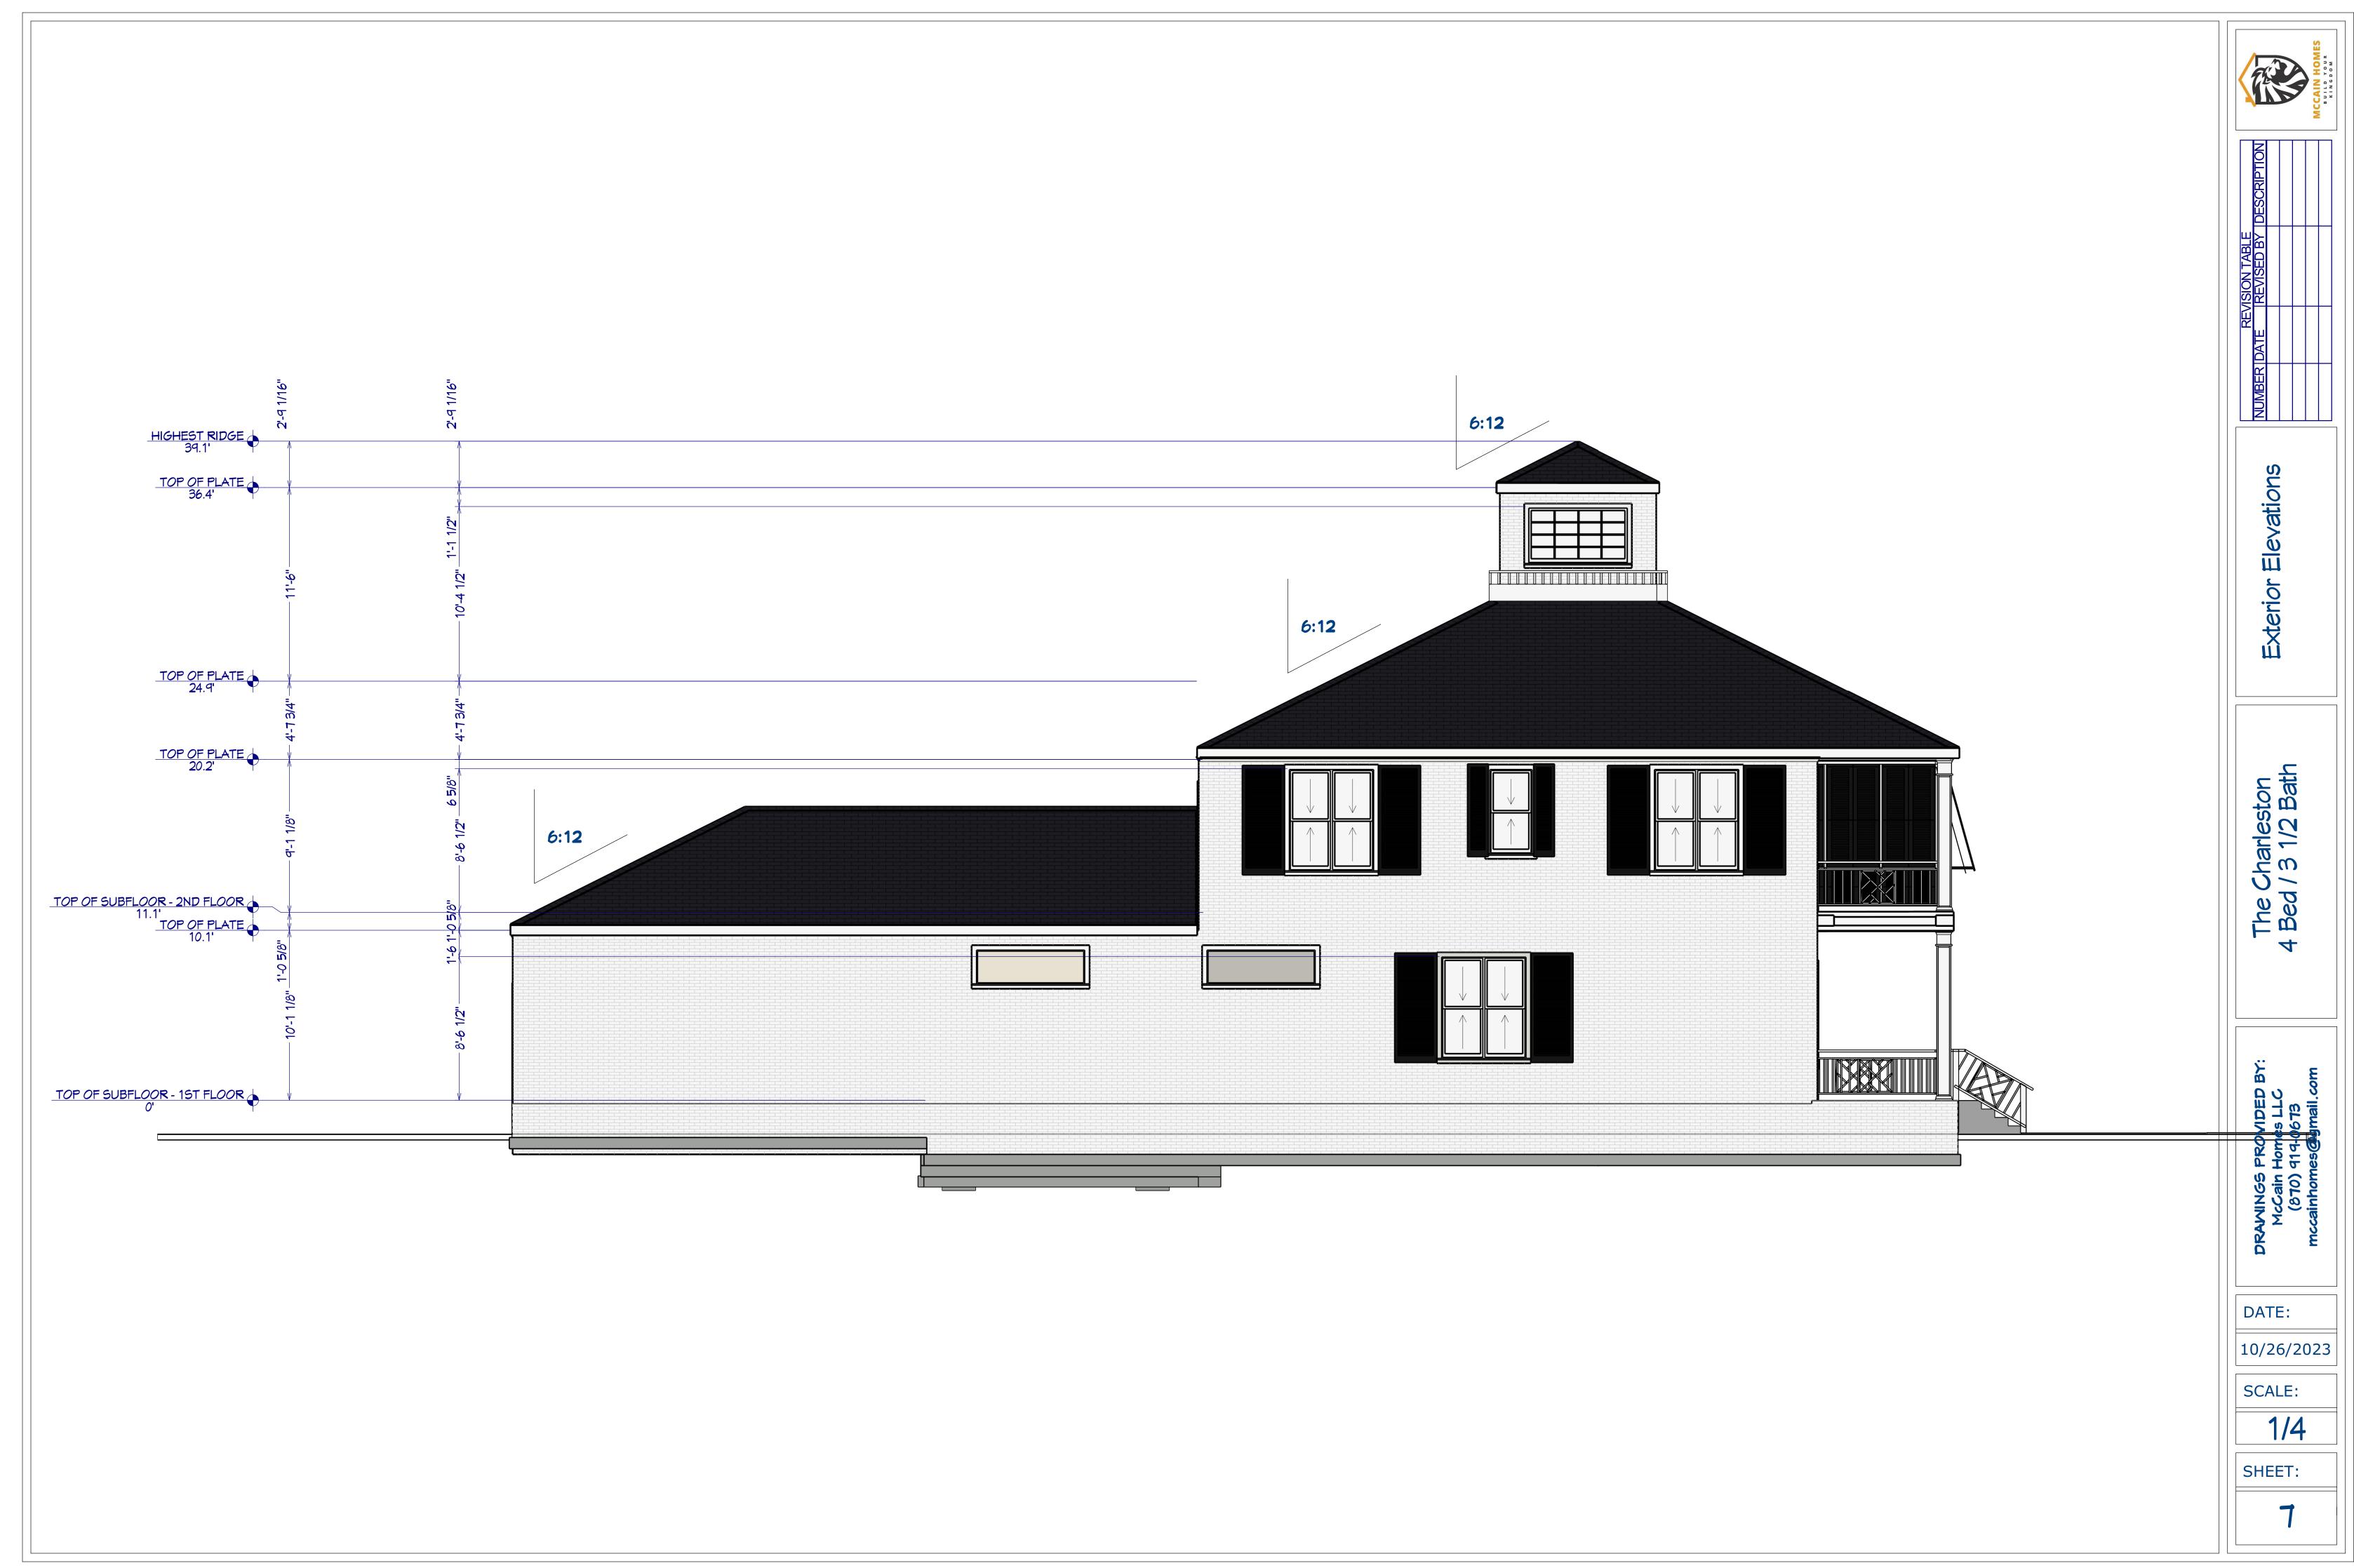

SCALE:

SHEET:

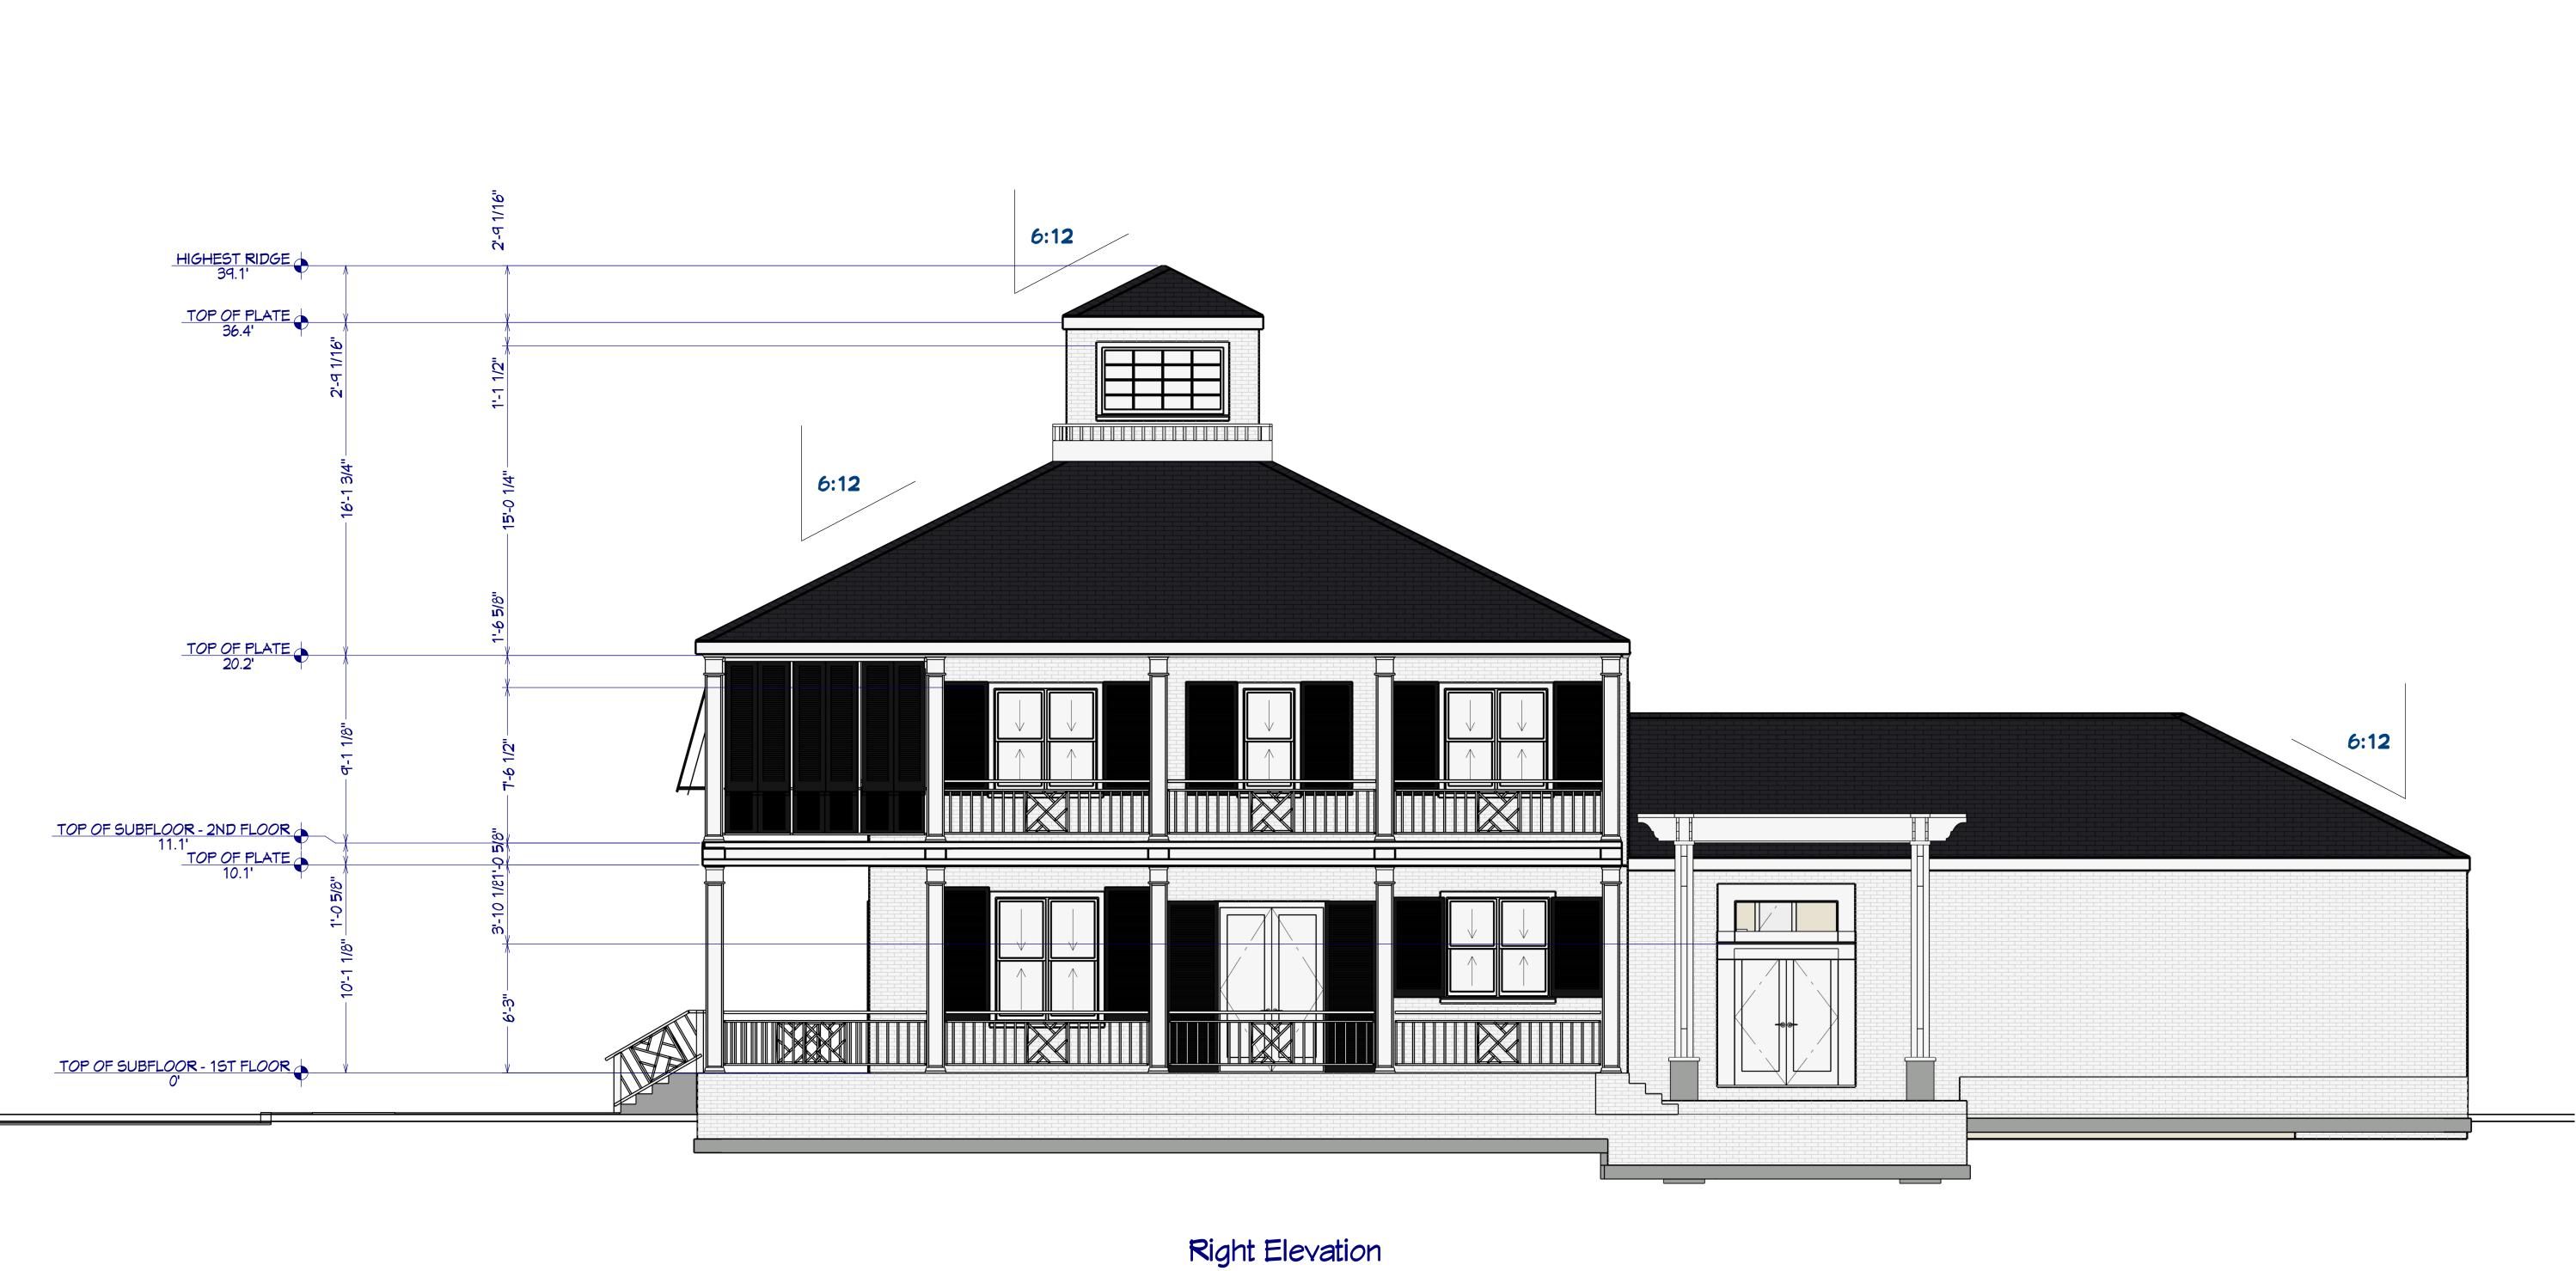

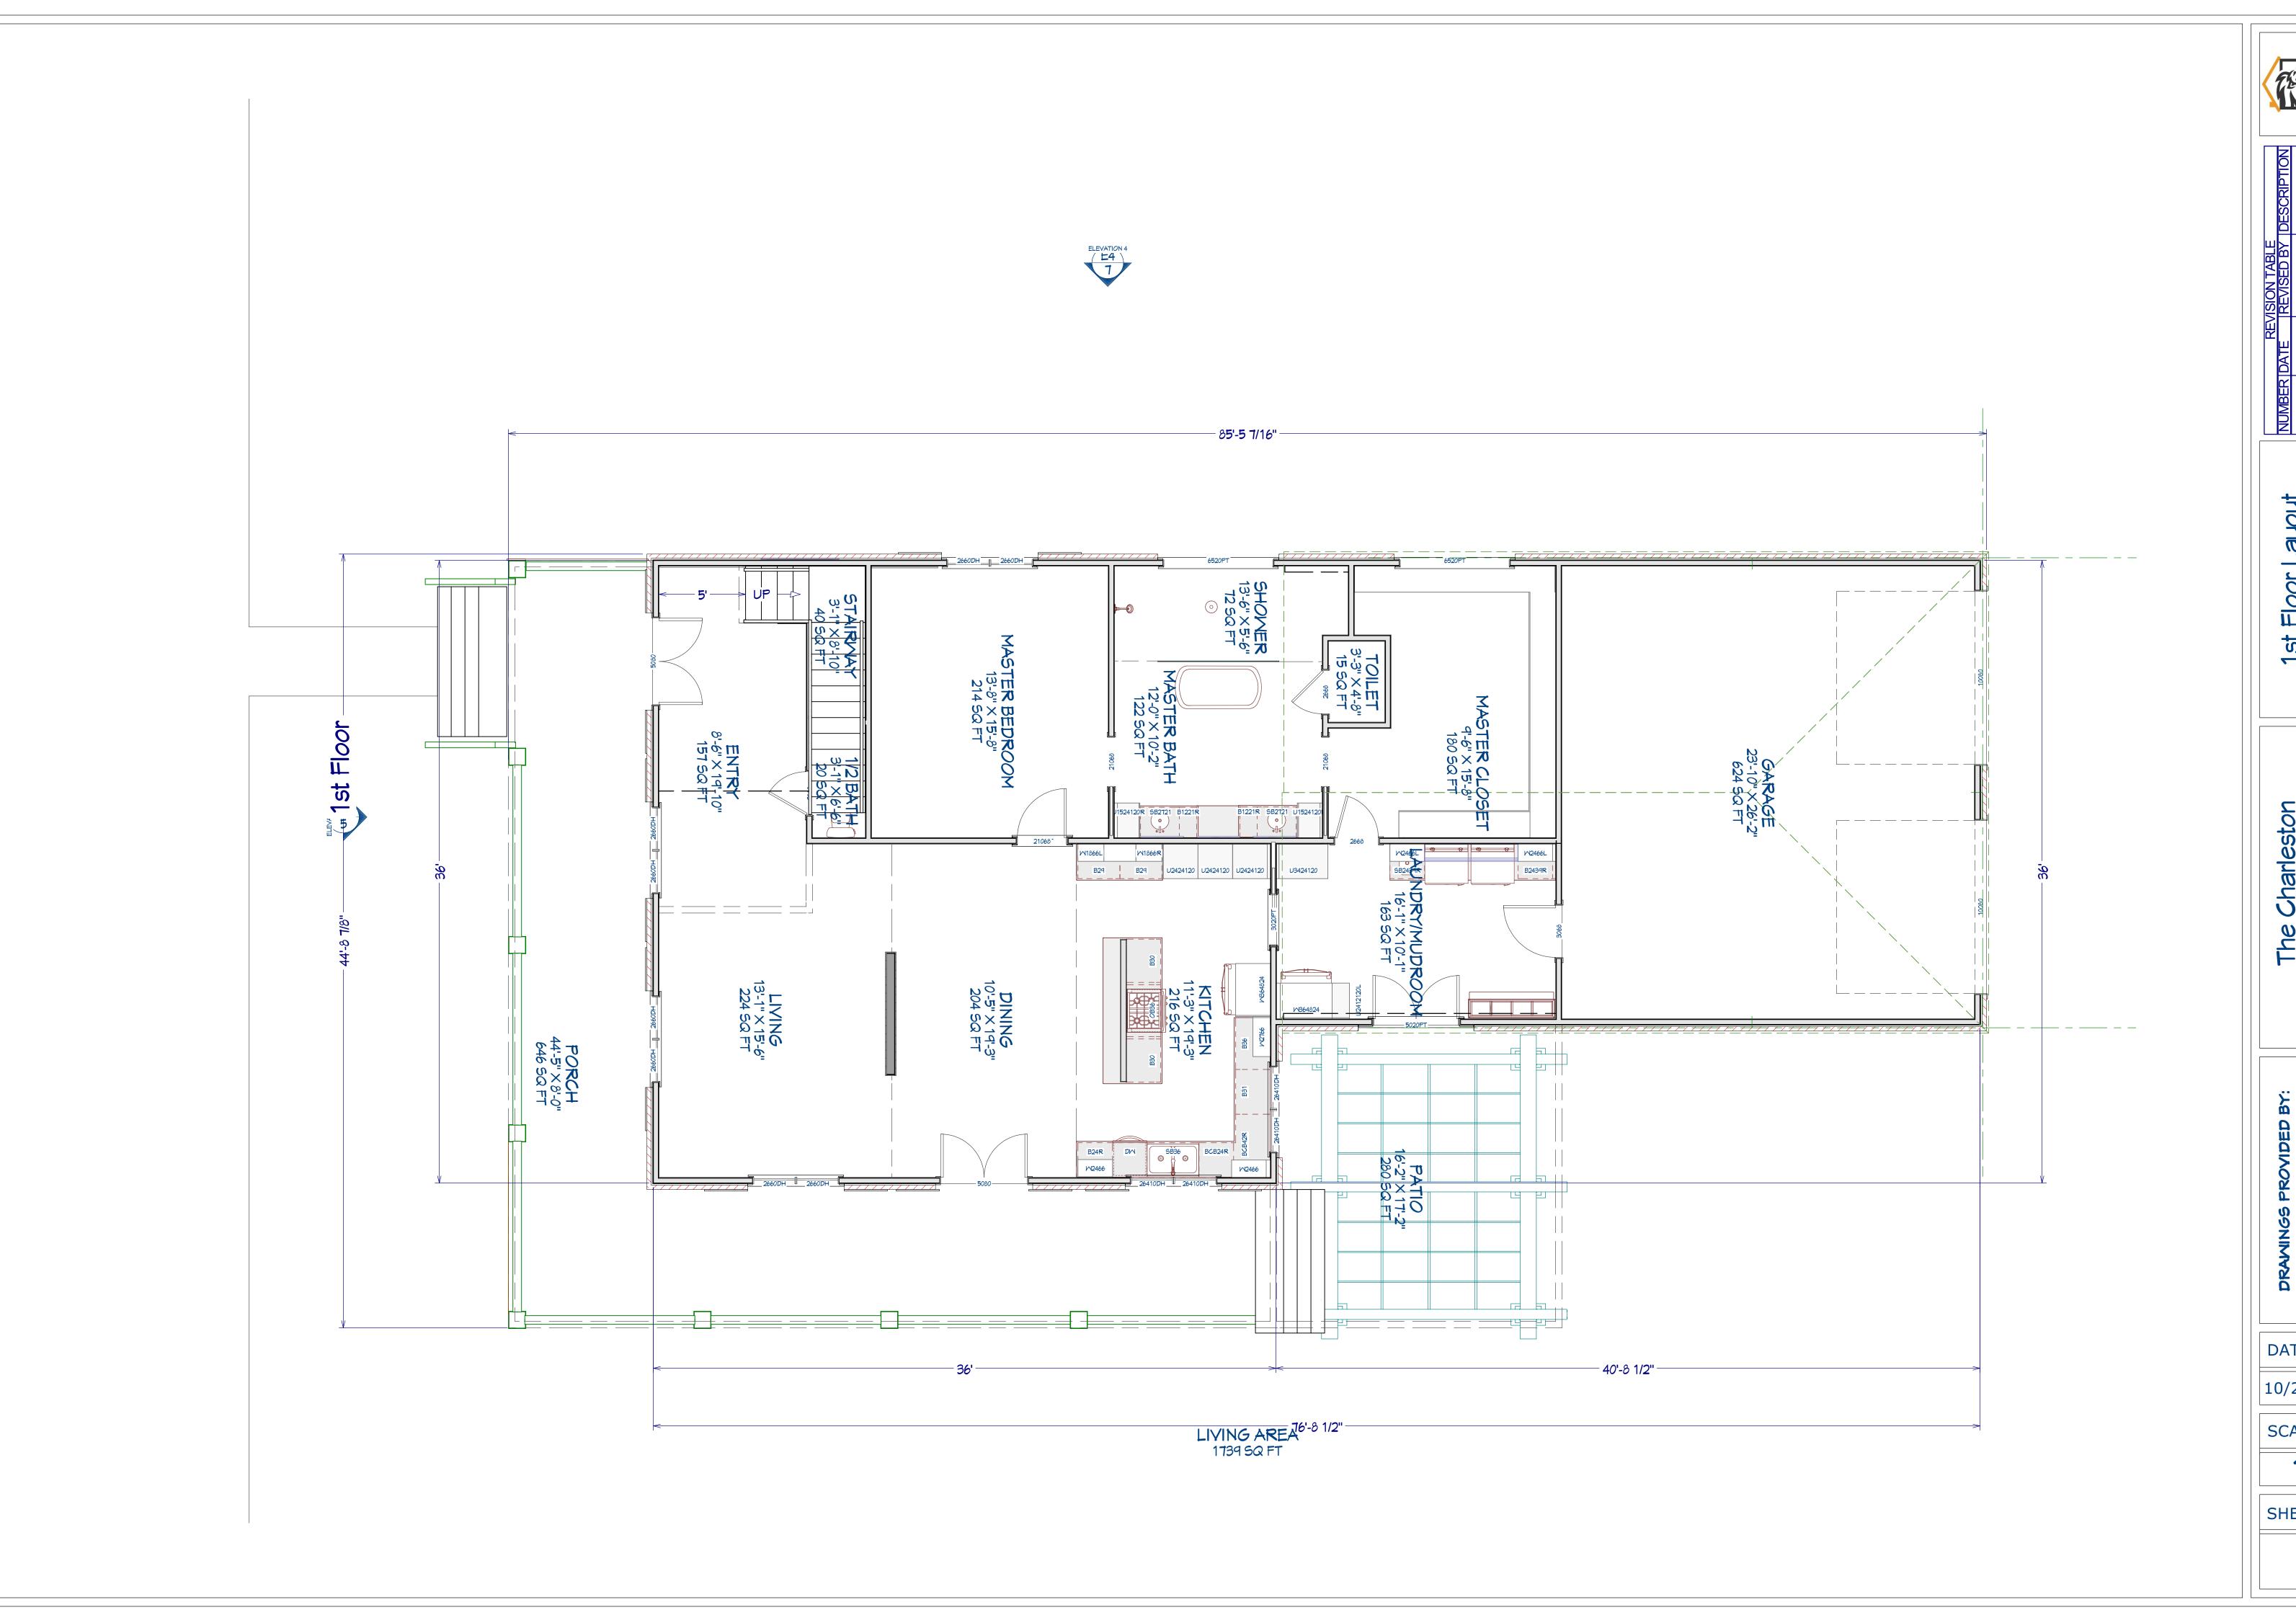

The Charleston 4 Bed / 3 1/2 Bath

DATE:

10/26/2023

SCALE:

MUNGS PROVIDED E McCain Homes LLC (870) 414-0673 cainhomes@gmail.co


DATE:

10/26/2023

SCALE: 1/4

SHEET:

クロュアロン

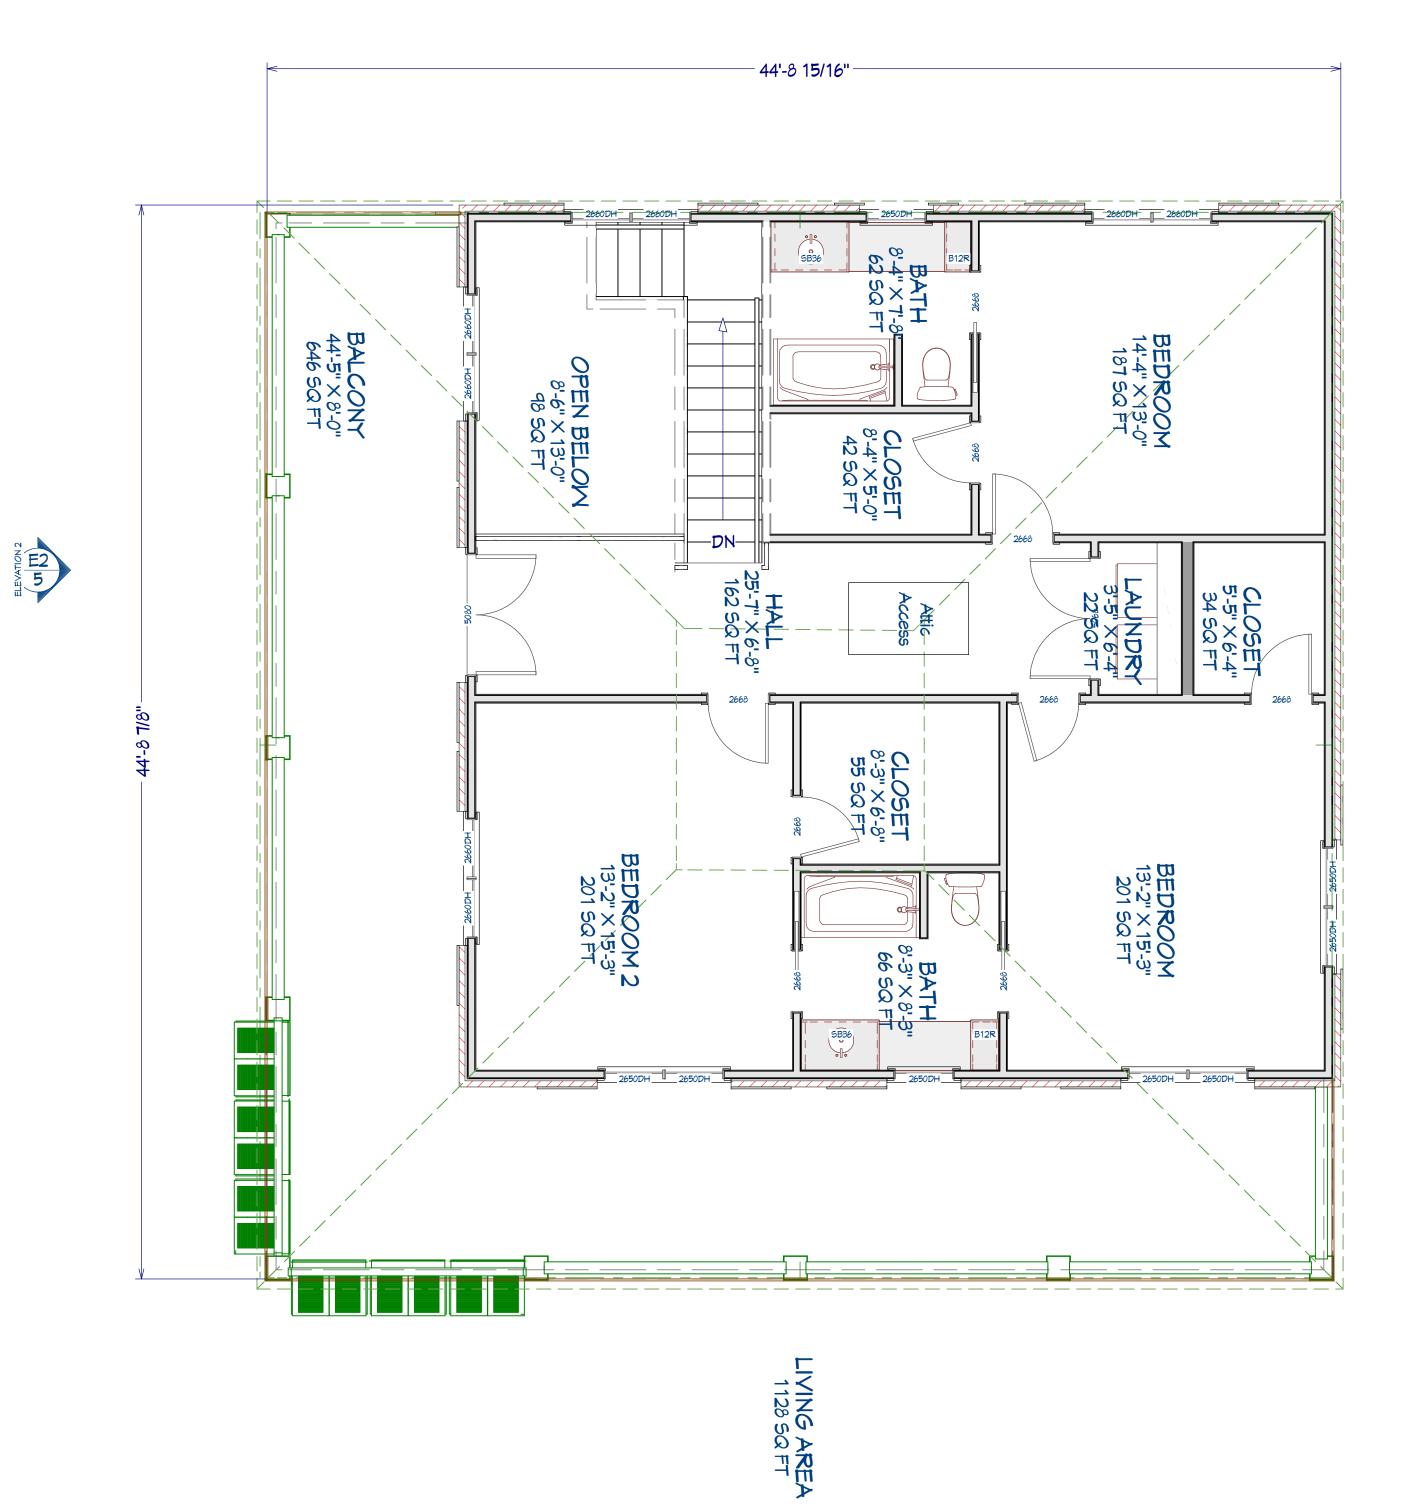

Attic Layout


The Charleston Bed / 3 1/2 Bath

WINGS PROVIDED BY: McCain Homes LLC (870) 414-0673 cainhomes@gmail.com

DATE:

10/26/2023

SCALE:

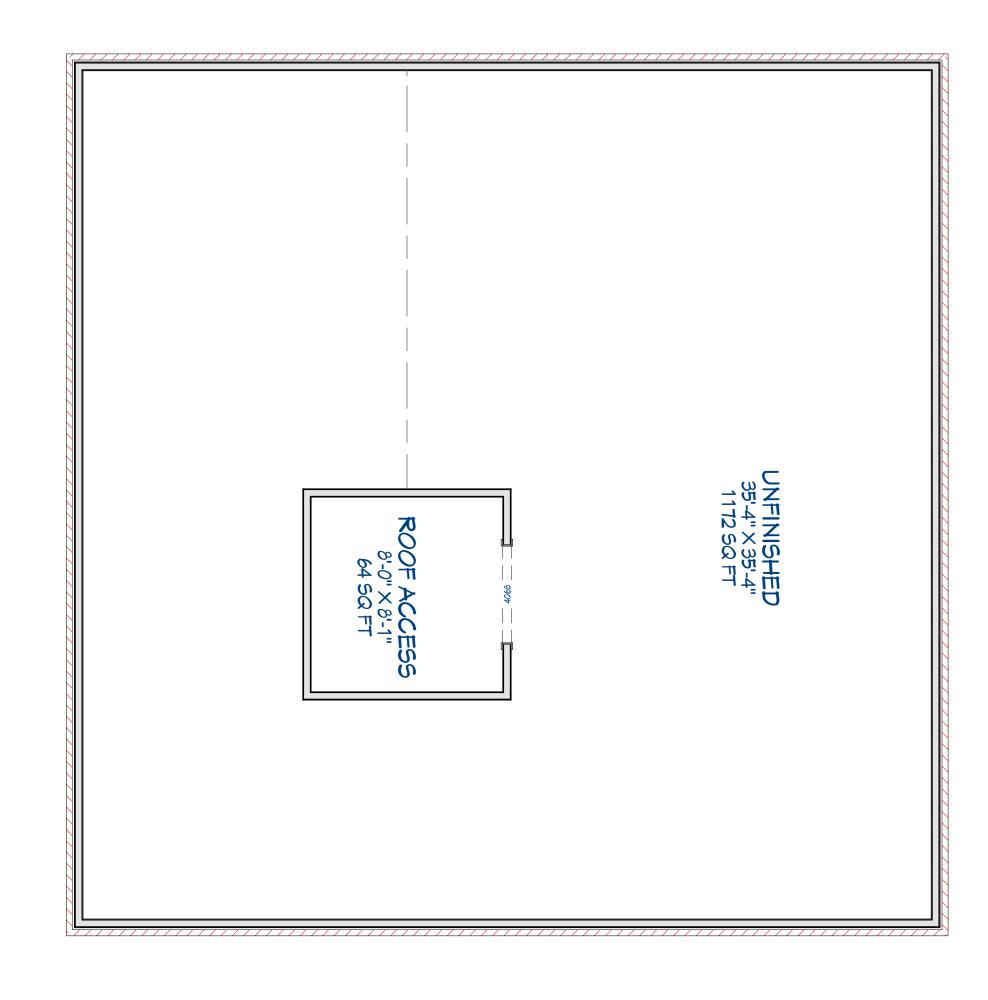

3rd Floor

