


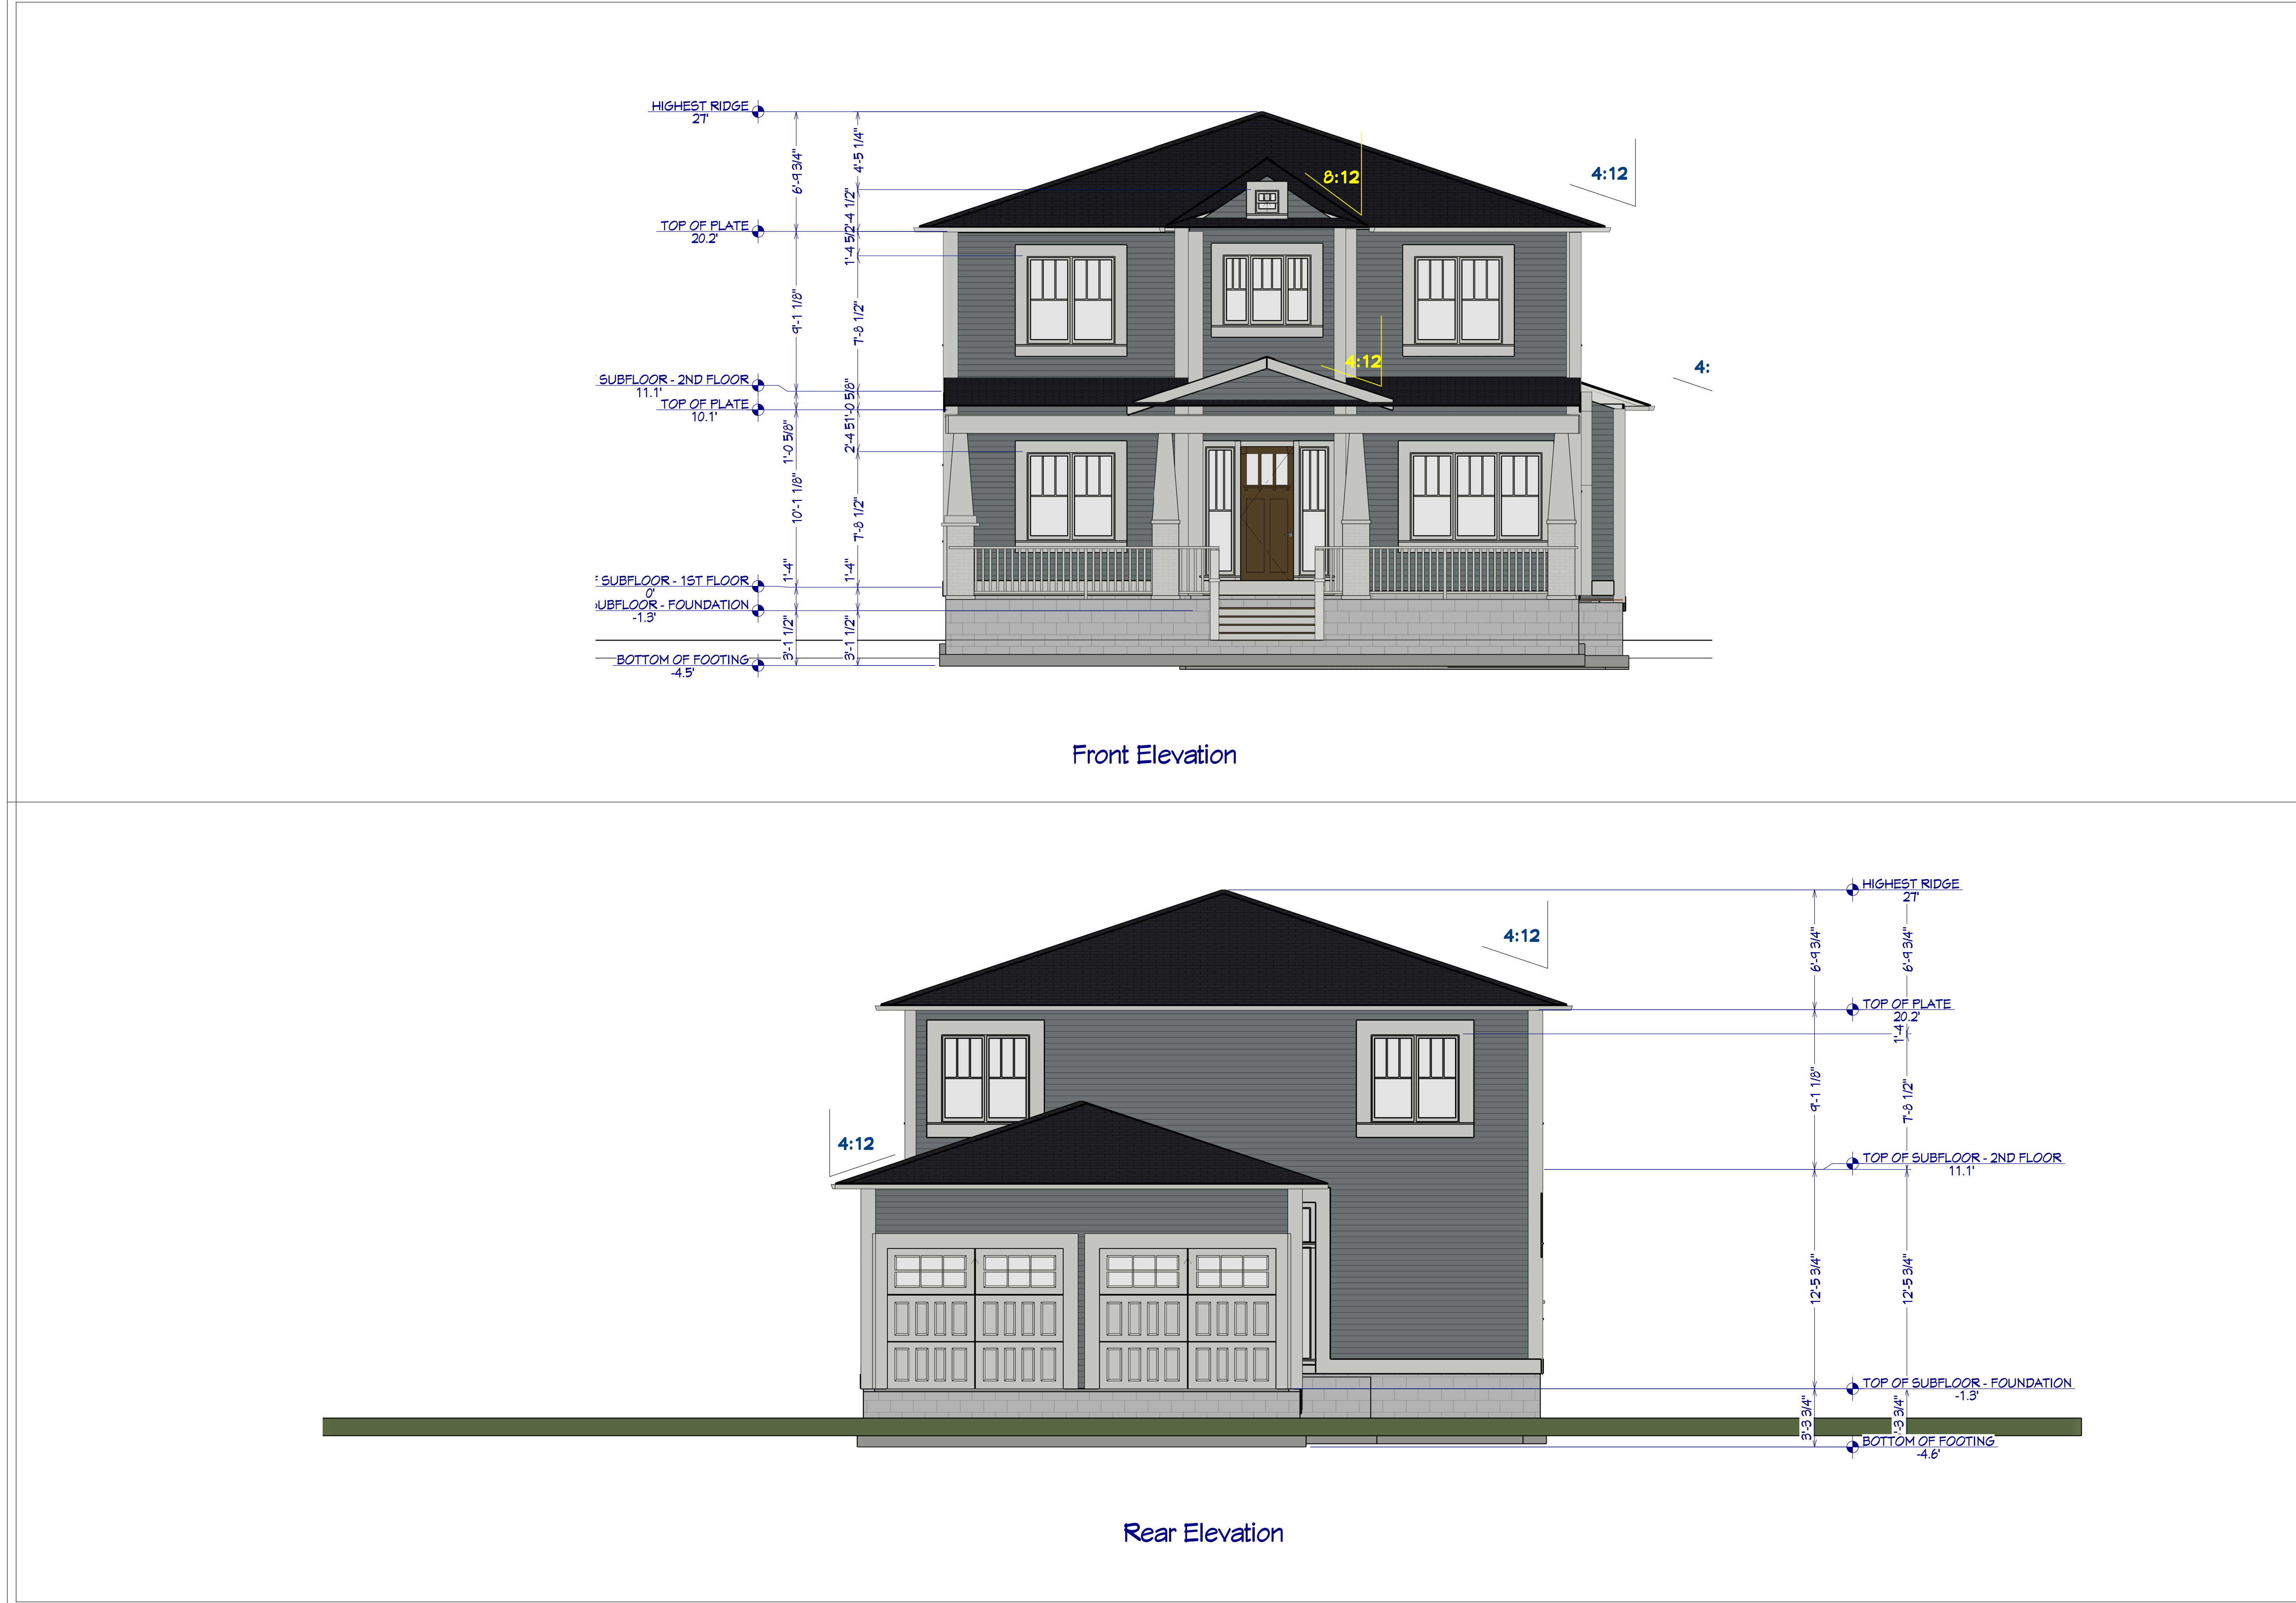

REVISION TABLE		NUMBER	DATE	REVISY	DESCRIPTION

Exterior Elevations

The Jefferson
5 Bed / 3 1/2 Bath

DRAWINGS PROVIDED BY:
McCaIn Homes LLC
(870) 919-0673
mccainhomes@gmail.com

DATE:


10/26/2023

SCALE:

1/4

SHEET:

1

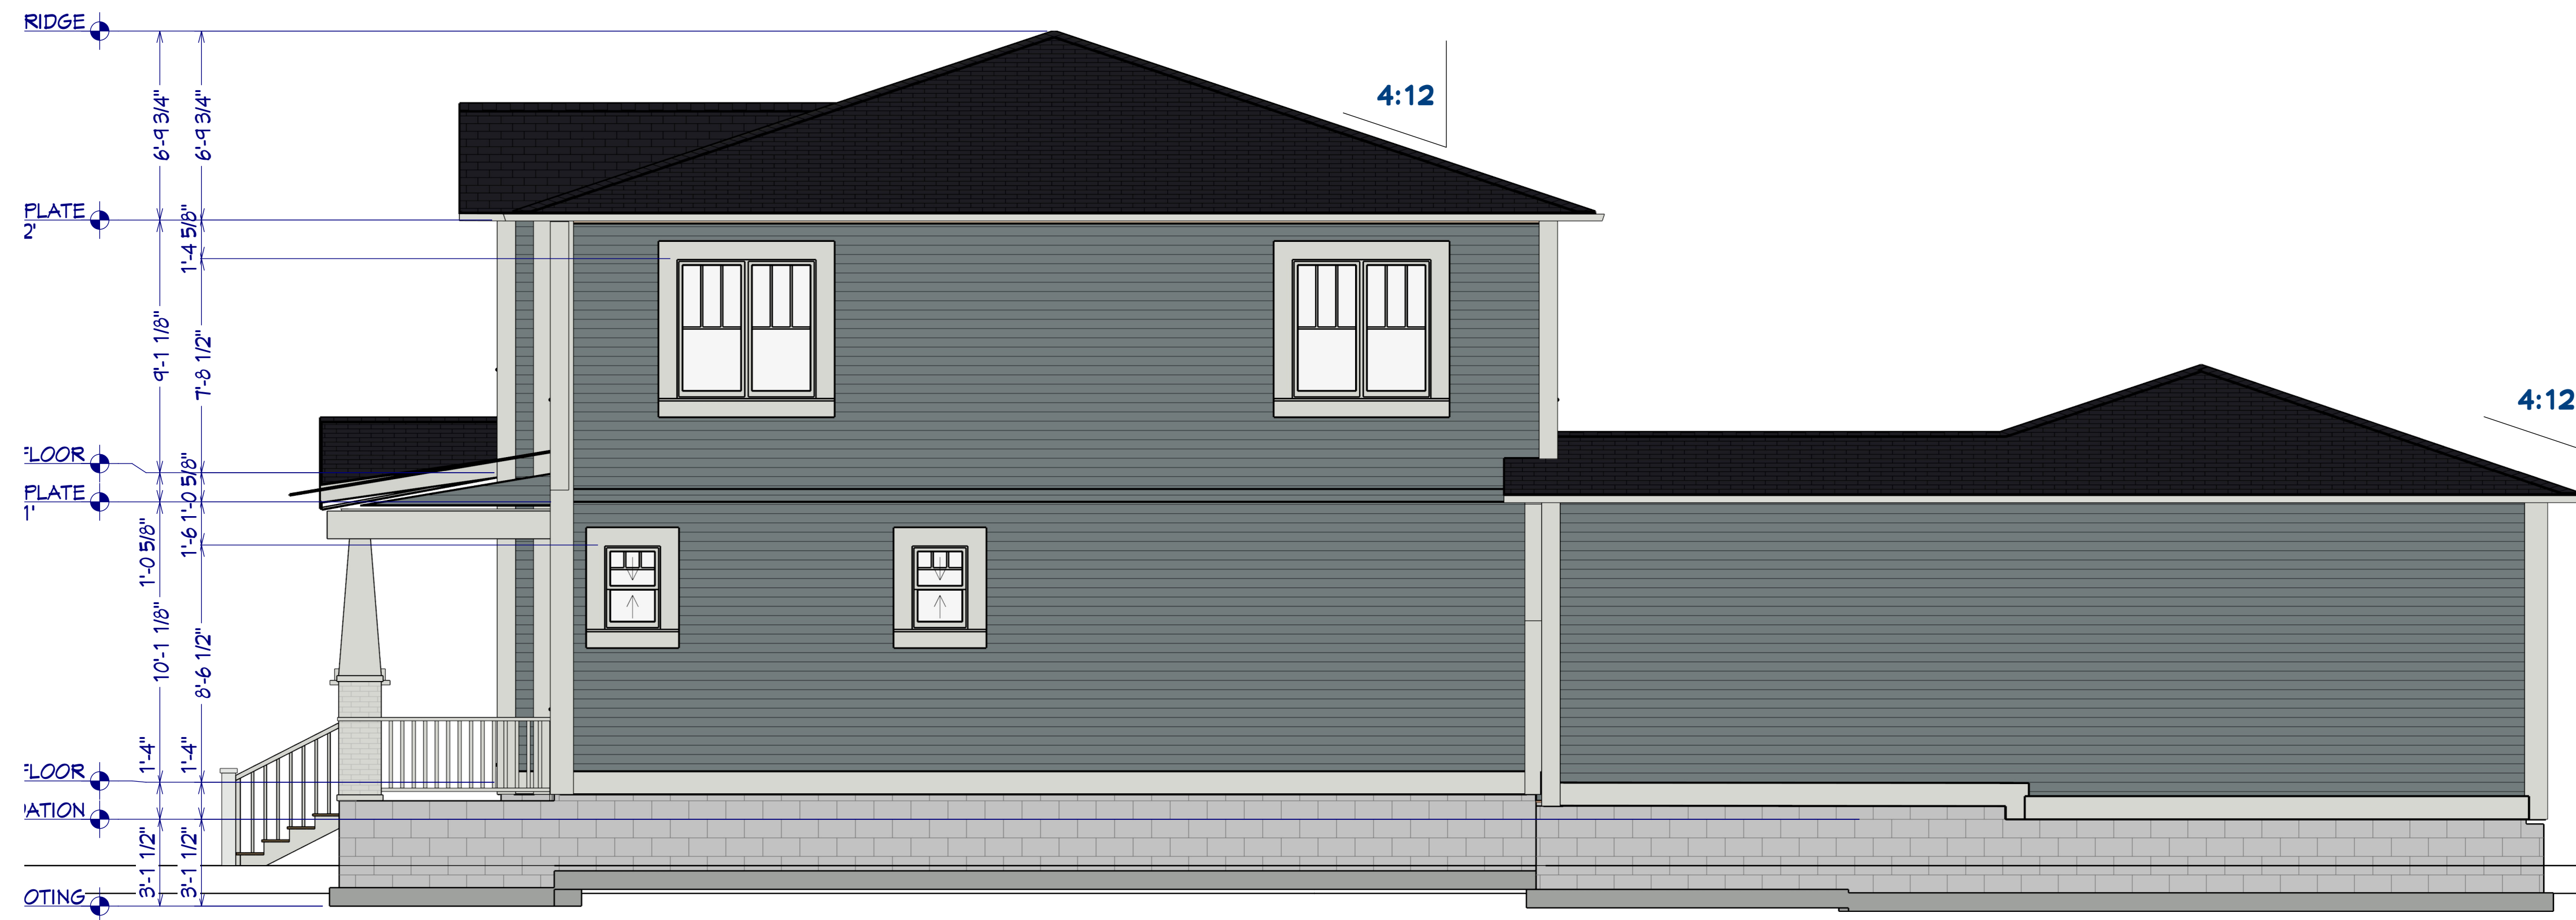

Left Elevation



Right Elevation



REVISION TABLE		REVISION BY	DESCRIPTION
NUMBER	DATE		

Exterior Elevations

The Jefferson
5 Bed / 3 1/2 Bath

DRAWINGS PROVIDED BY:
McCaIn Homes LLC
(870) 919-0673
mccainhomes@gmail.com

DATE:


10/26/2023

SCALE:

1/4

SHEET:

2

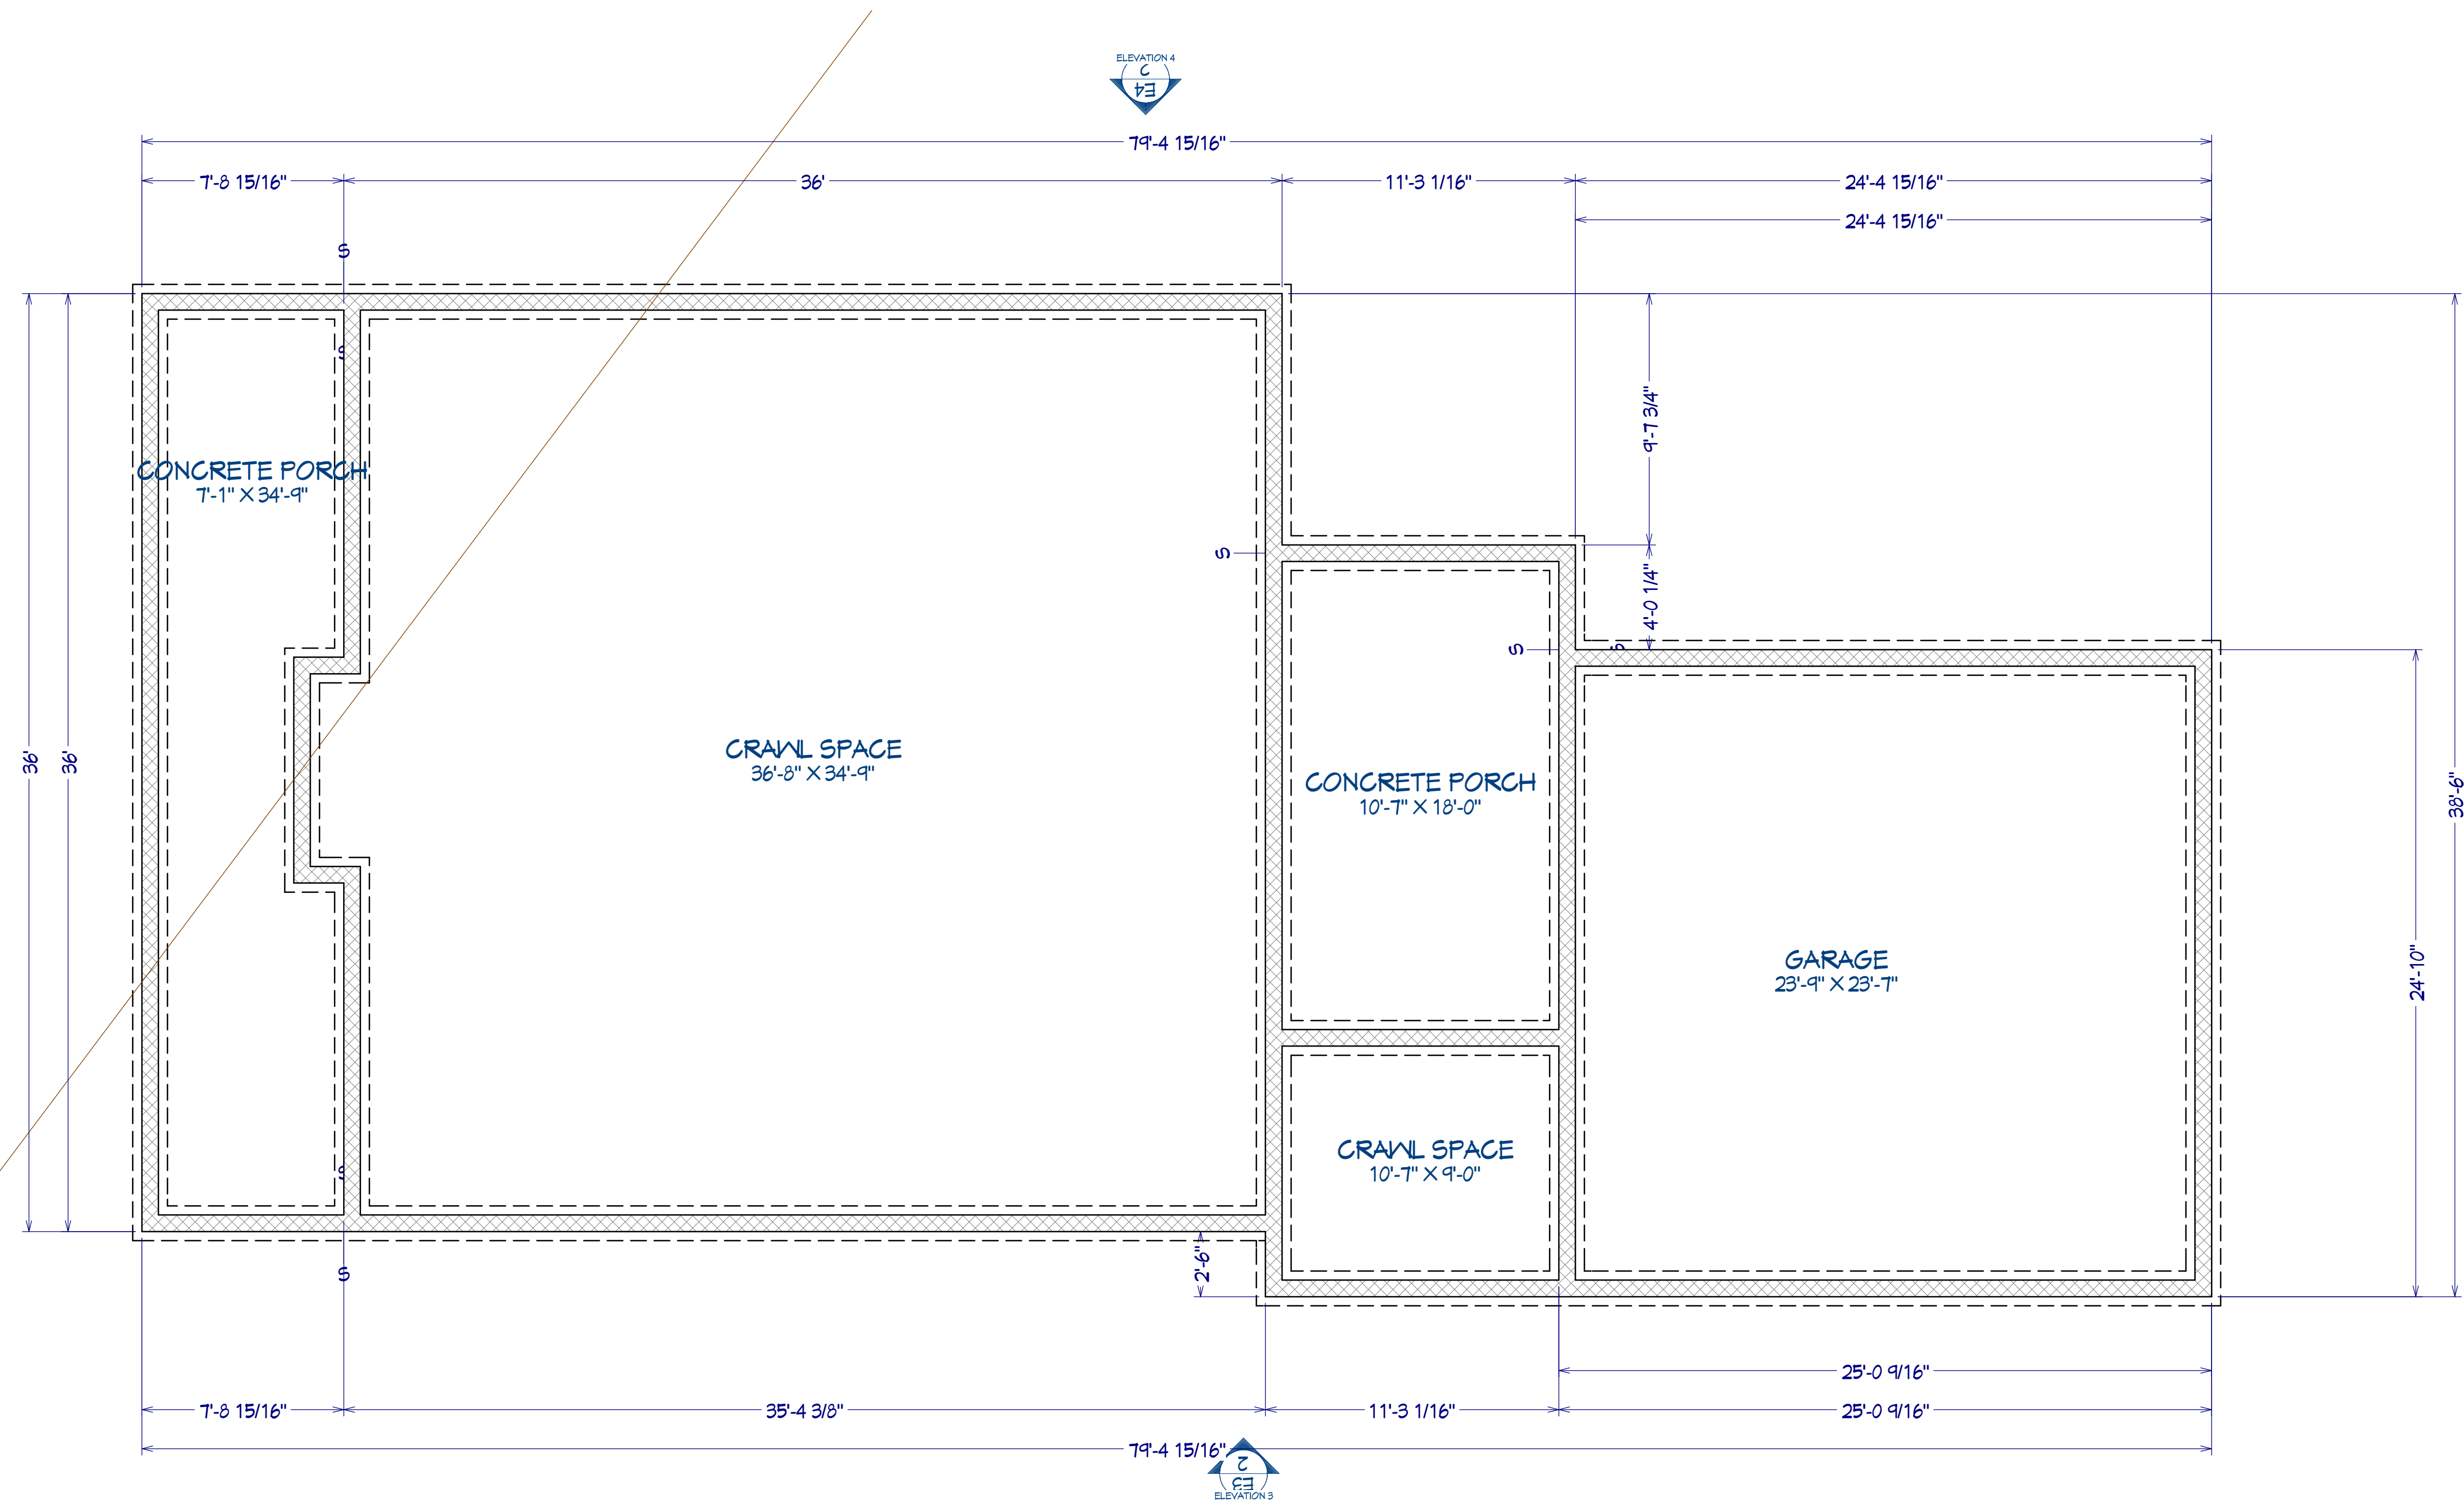

Foundation



REVISION TABLE		NUMBER	DATE	REVISED BY	DESCRIPTION

Foundation Layout

The Jefferson
5 Bed / 3 1/2 Bath

DRAWINGS PROVIDED BY:
McCain Homes LLC
(870) 914-0673
mccainhomes@gmail.com

DATE:


10/26/2023

SCALE:

1/4

SHEET:

3

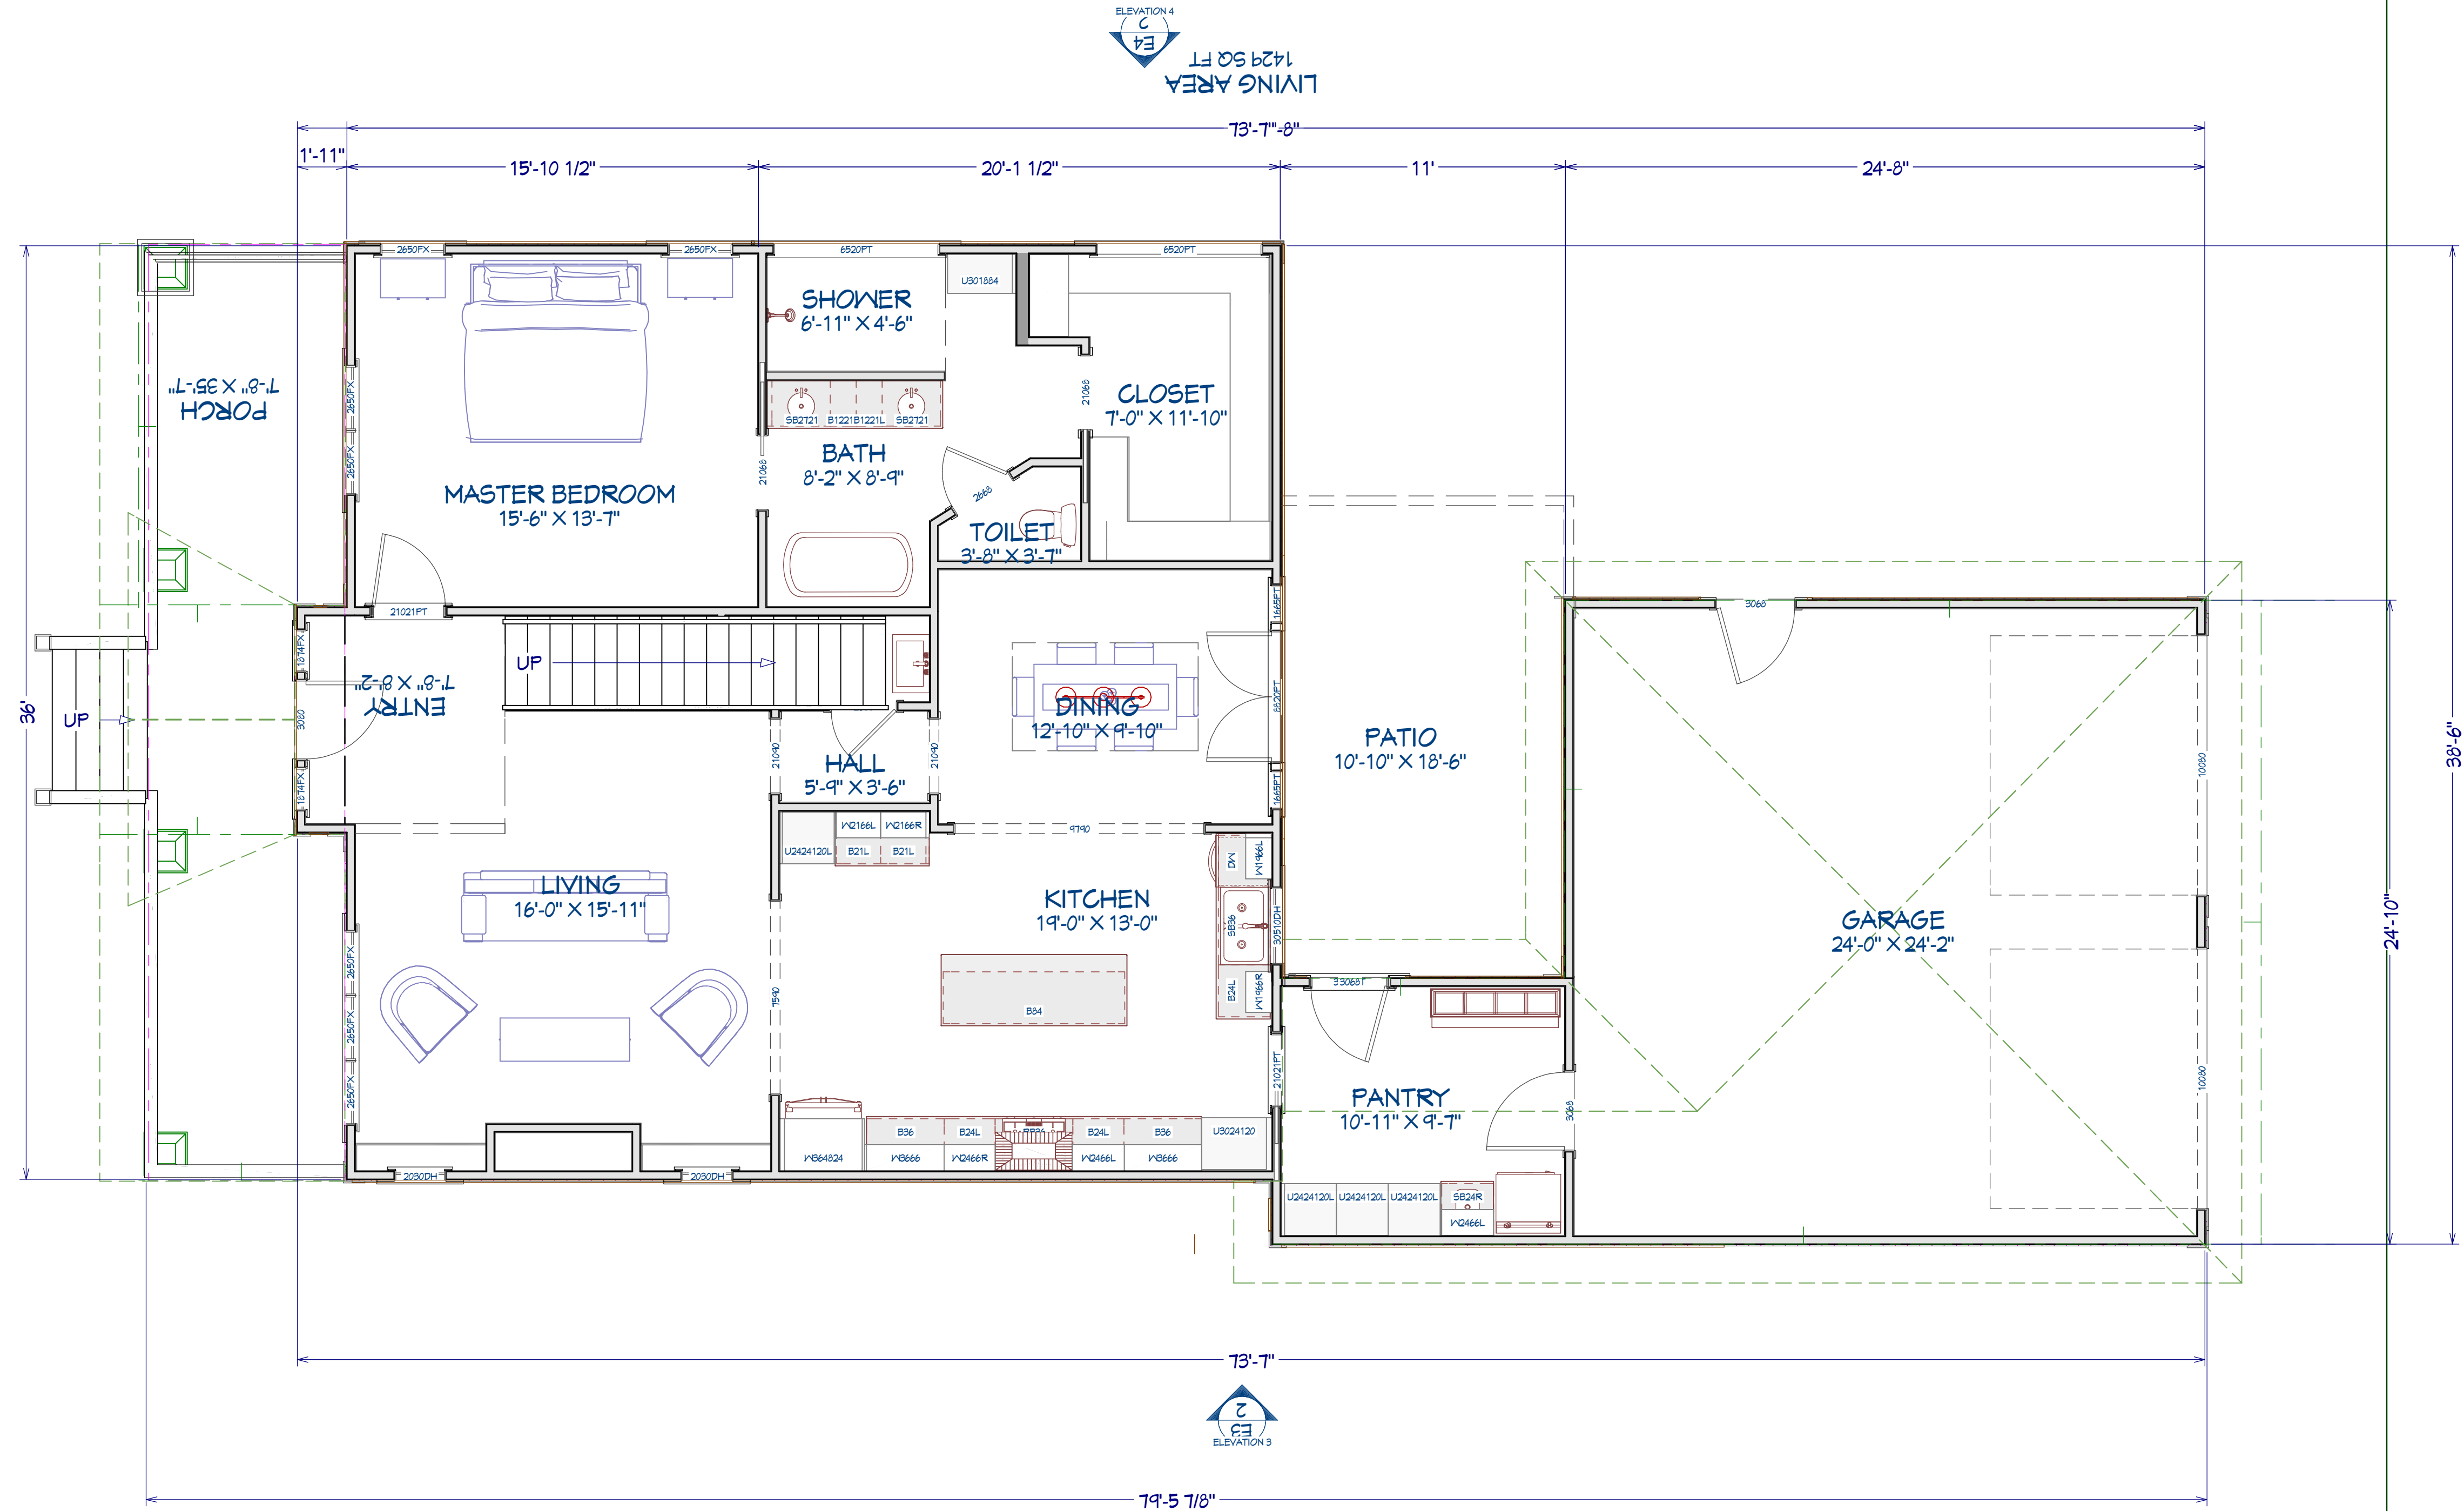

1st Floor



NUMBER	DATE	REVISION	TABLE	DESCRIPTION

1st Floor Layout

The Jefferson
5 Bed / 3 1/2 Bath

DRAWINGS PROVIDED BY:
McCaIn Homes LLC
(870) 414-0673
mccainhomes@gmail.com

DATE:


10/26/2023

SCALE:

1/4

SHEET:

4

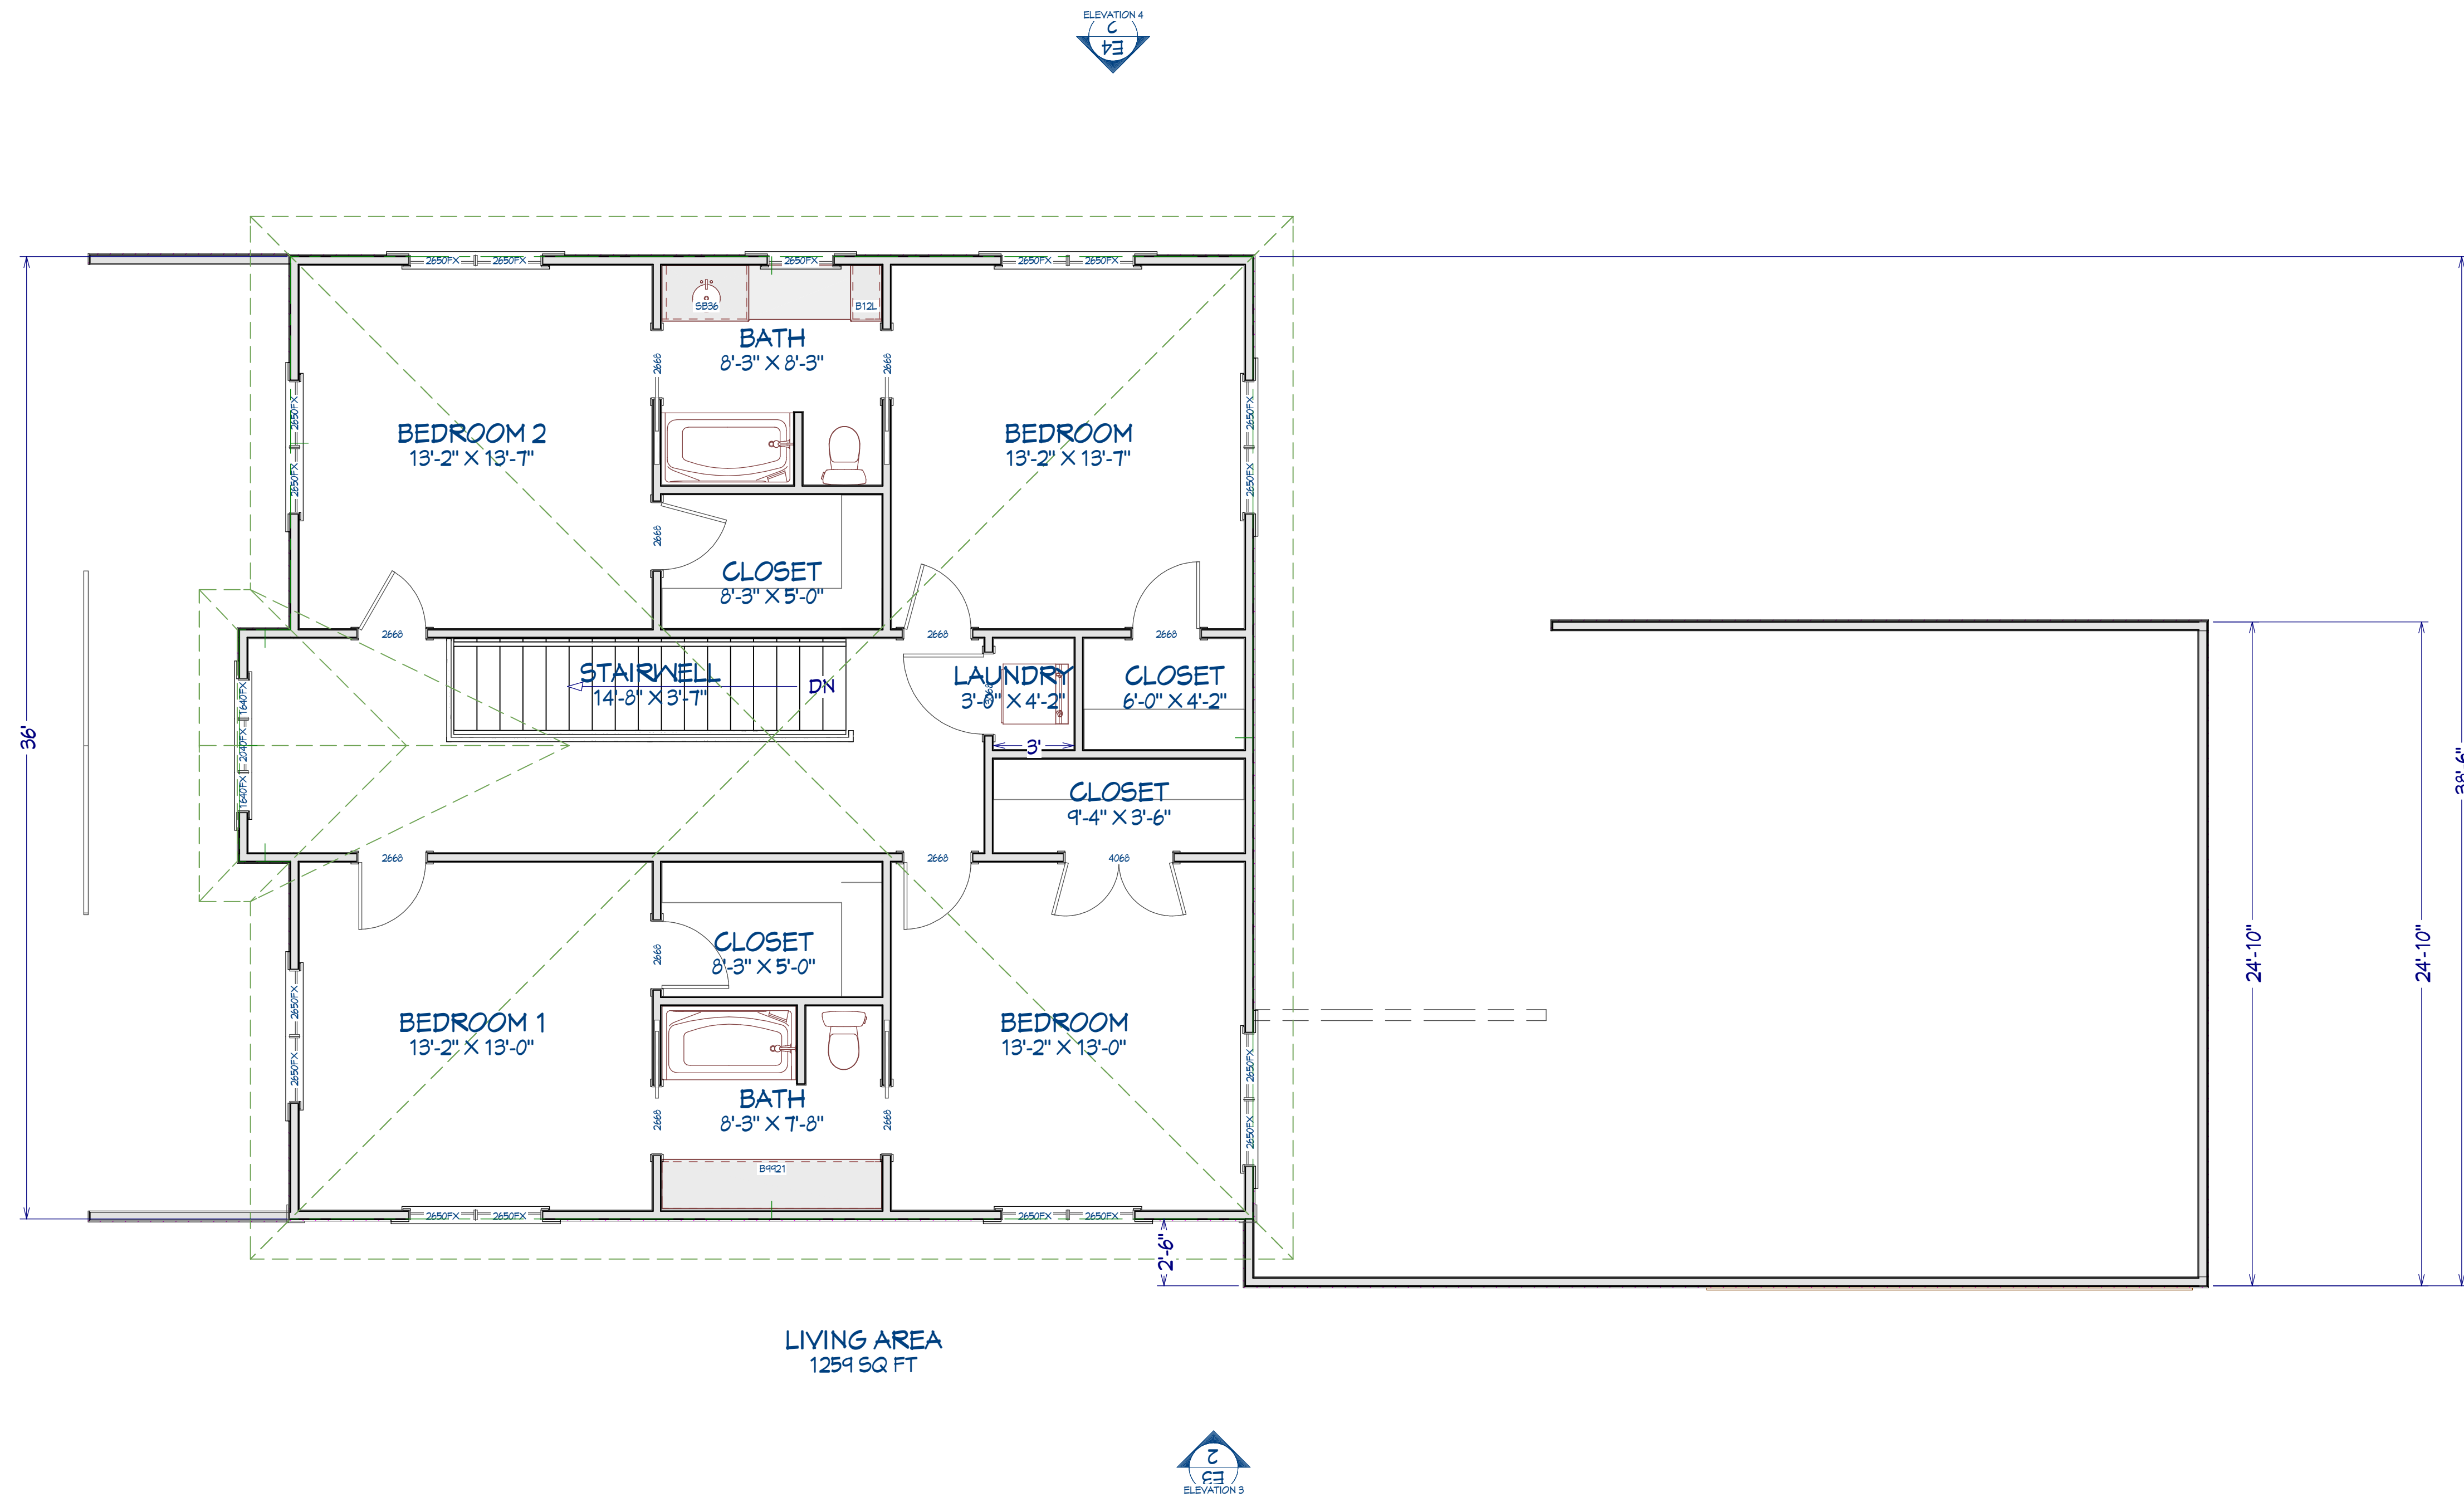

REVISION TABLE		NUMBER	DATE	REVISED BY	DESCRIPTION

2nd Floor Layout

The Jefferson
5 Bed / 3 1/2 Bath

DRAWINGS PROVIDED BY:
McCaIn Homes LLC
(870) 414-0673
mccainhomes@gmail.com

DATE:

10/26/2023

SCALE:

1/4

SHEET:

5