



Front Elevation



Rear Elevation



McCAIN HOMES
BUILD YOUR DREAM

REVISION TABLE	
NUMBER	DATE
1	10/26/2023
2	
3	
4	
5	
6	
7	
8	
9	
10	

Exterior Elevations


The Lisa V2
4 Bed / 3 1/2 Bath

DRAWINGS PROVIDED BY:
McCaain Homes LLC
(870) 914-0673
mccainhomes@gmail.com

DATE:
10/26/2023

SCALE:
1/4"

SHEET:
1

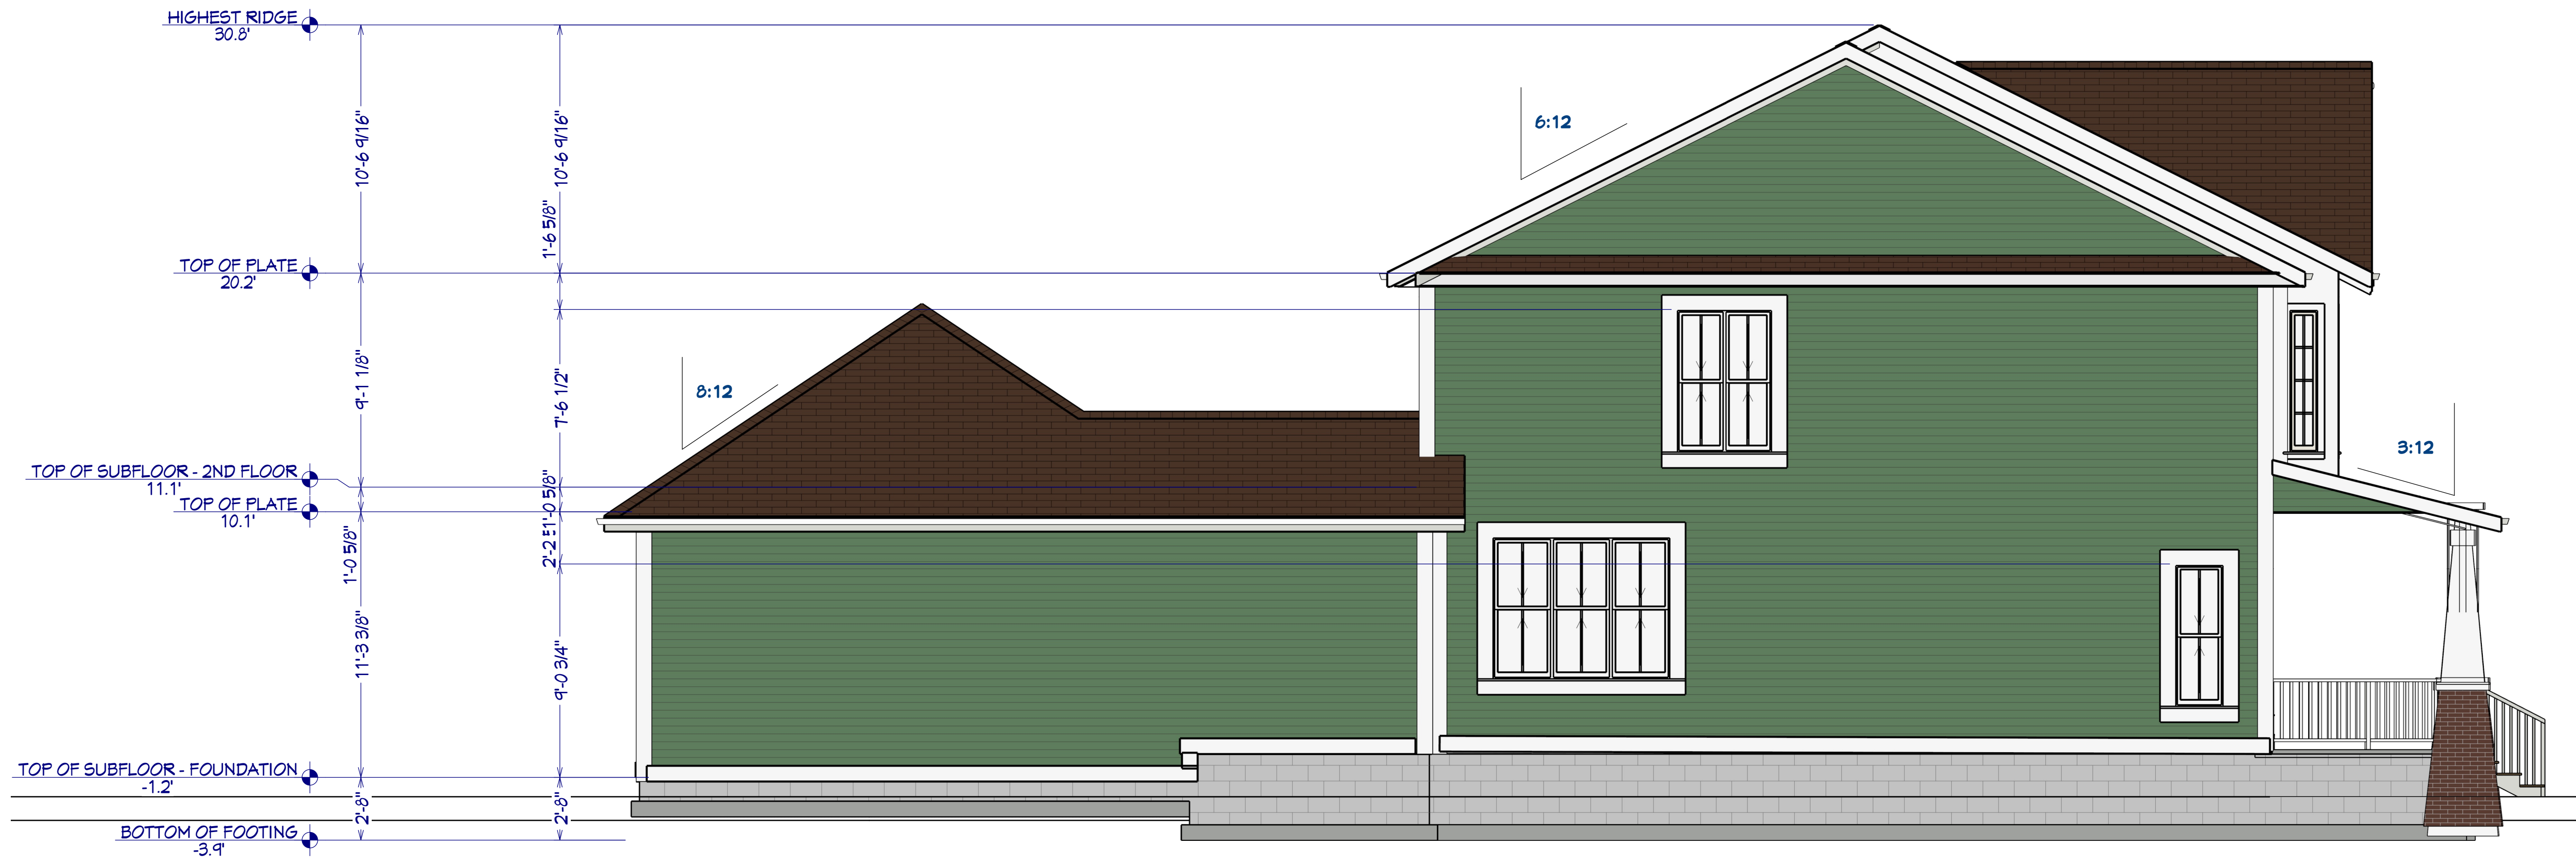

Left Elevation



Right Elevation



McCaIn Homes
BUILD YOUR DREAM

REVISION TABLE	
NUMBER	DATE

Exterior Elevations


The Lisa V2
4 Bed / 3 1/2 Bath

DRAWINGS PROVIDED BY:
McCaIn Homes LLC
(870) 914-0673
mccainhomes@gmail.com

DATE:
10/26/2023

SCALE:
1/4"

SHEET:
2

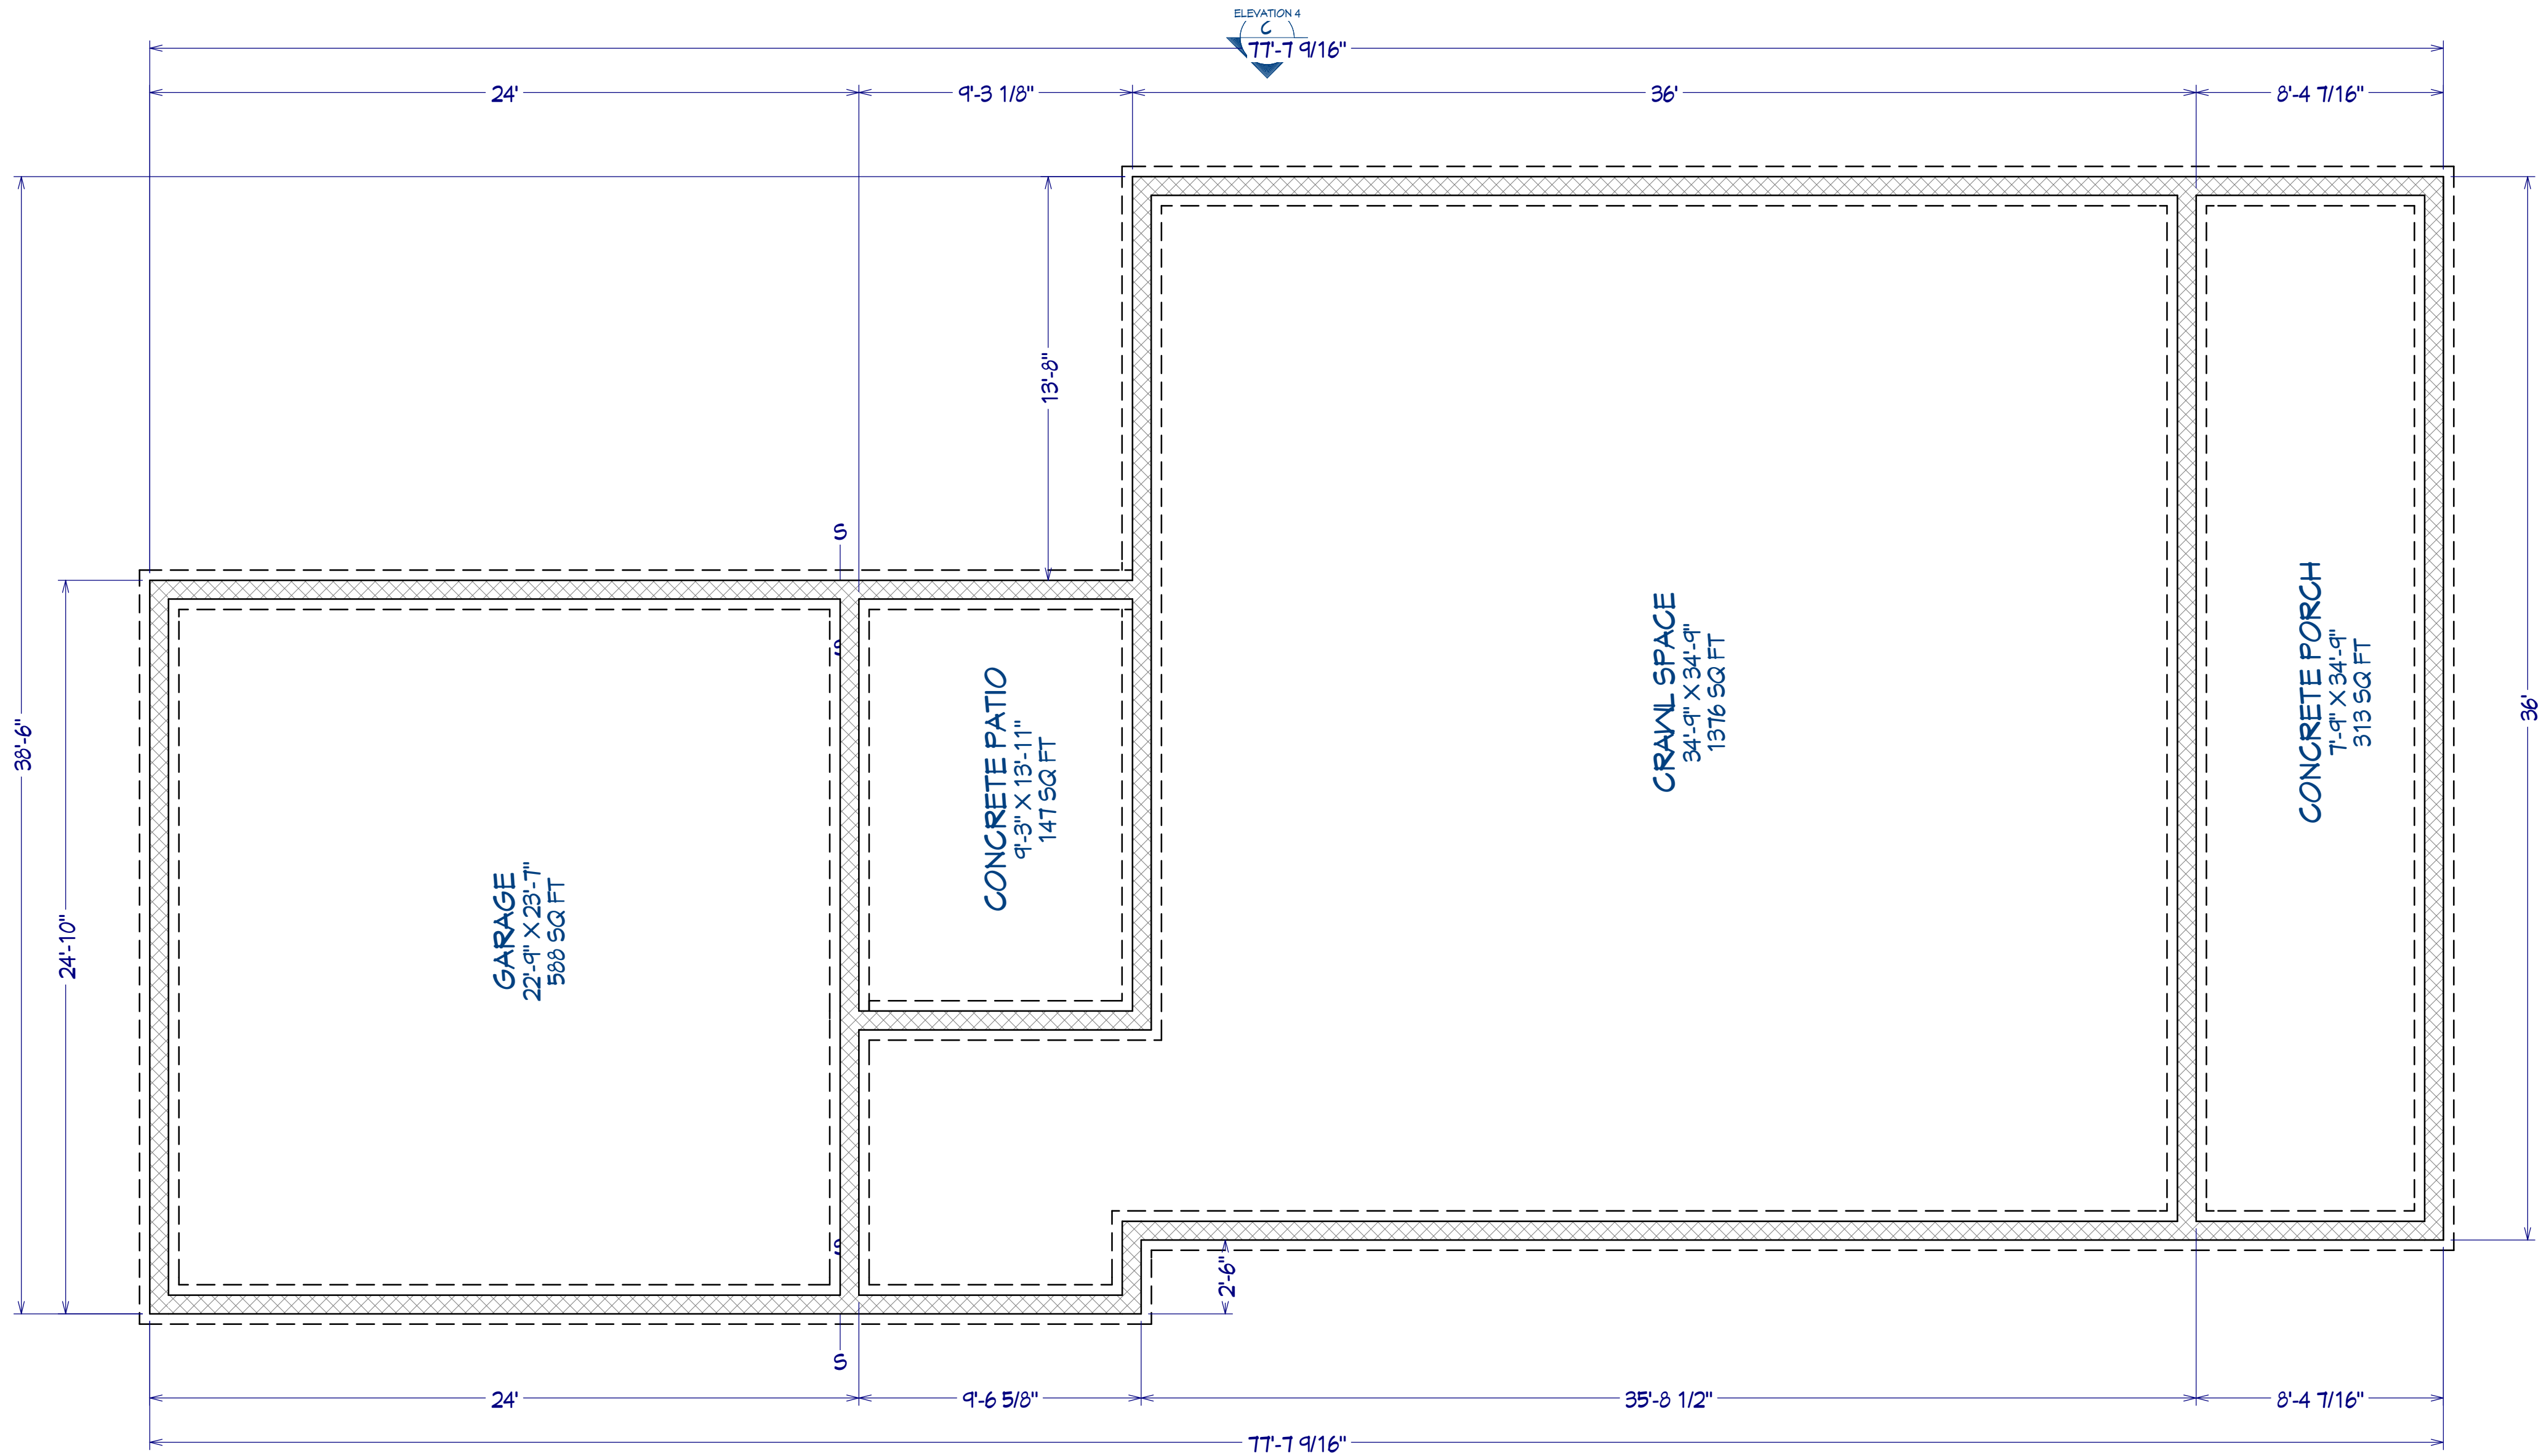

Foundation



REVISION TABLE		REVISION BY		DESCRIPTION	
NUMBER	DATE	NUMBER	DATE	NUMBER	DATE

Foundation Layout

The Lisa V2
4 Bed / 3 1/2 Bath

DRAWINGS PROVIDED BY:
McCaIn Homes LLC
(870) 414-0673
mccainhomes@gmail.com

DATE:


10/26/2023

SCALE:

1/4

SHEET:

3

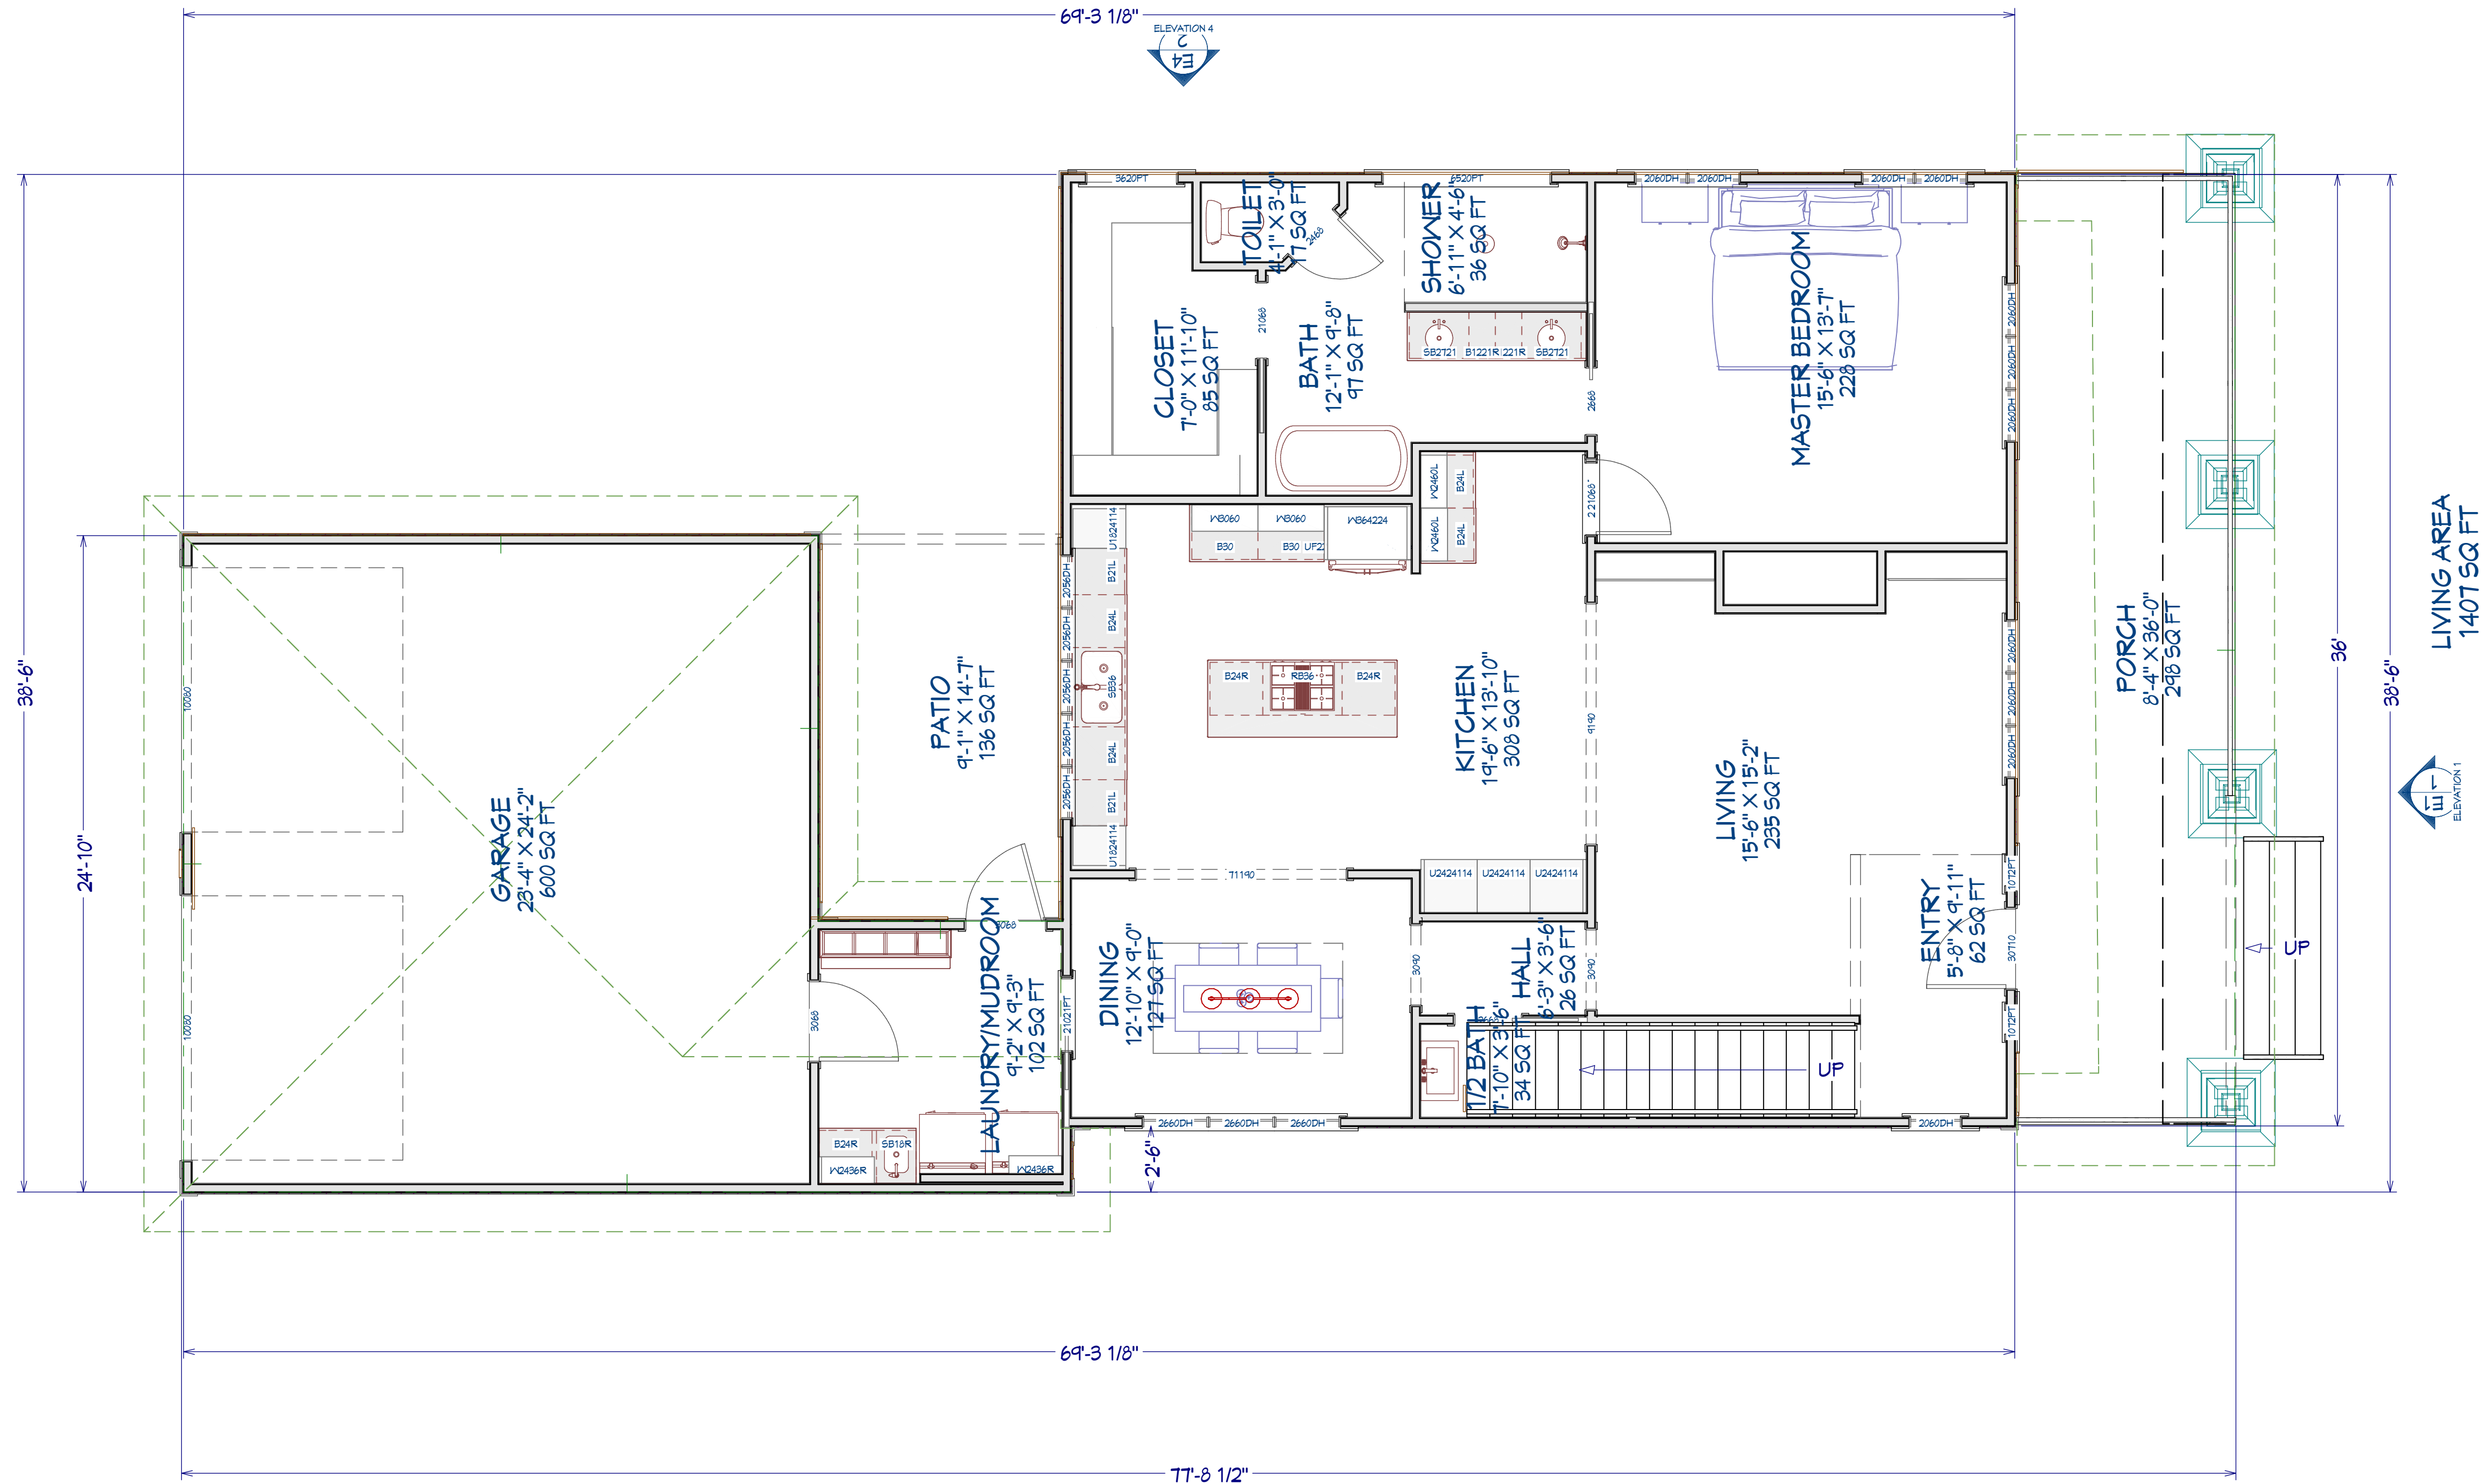

1st Floor

1st Floor Layout

The Lisa V2
4 Bed / 3 1/2 Bath

DRAWINGS PROVIDED BY:
McGain Homes LLC
(870) 914-0673
mccainhomes@gmail.com


DATE:
10/26/2023

SCALE:
1/4

SHEET:
4

REVISION TABLE		REVISION BY		DESCRIPTION	
NUMBER	DATE	NUMBER	DATE	NUMBER	DATE



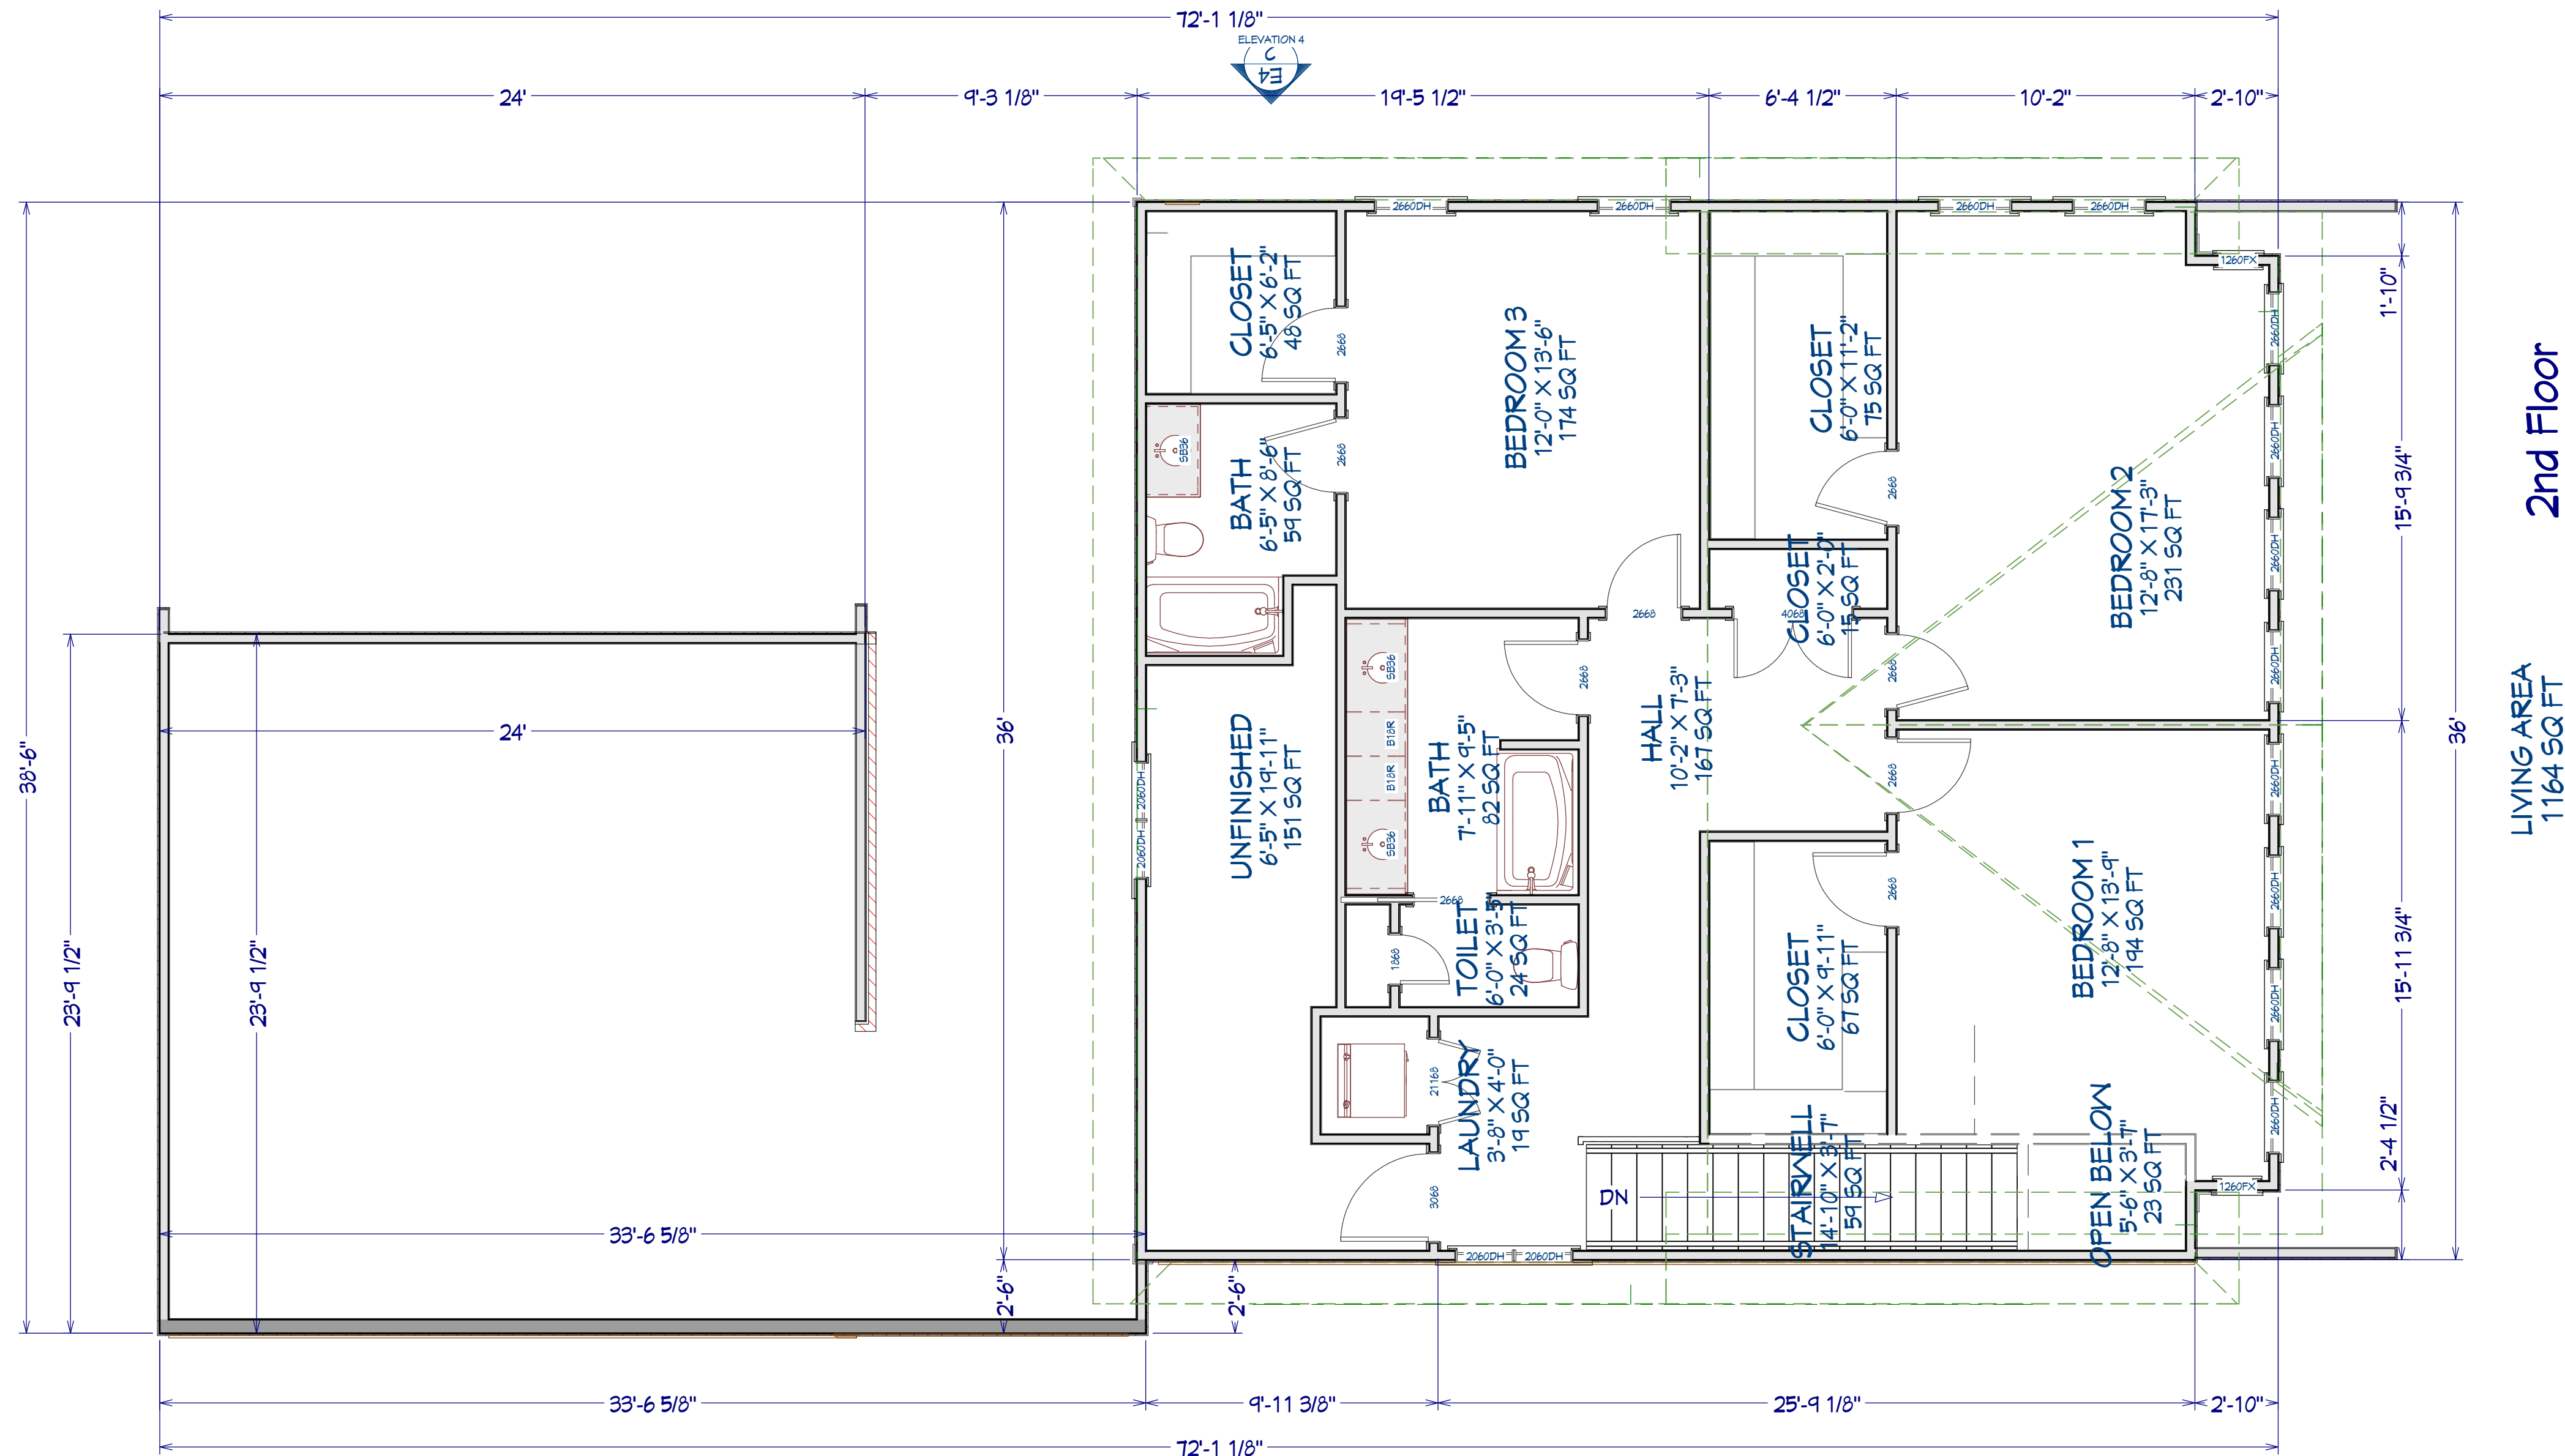

REVISION TABLE		REVISION BY		DESCRIPTION	
NUMBER	DATE				

2nd Floor Layout

The Lisa V2
4 Bed / 3 1/2 Bath

DRAWINGS PROVIDED BY:
McCaIn Homes LLC
(870) 914-0673
mccainhomes@gmail.com

DATE:

10/26/2023

SCALE:

1/4

SHEET:

5