



Front Elevation



Rear Elevation



REVISION TABLE		NUMBER	DATE	REVISED BY	DESCRIPTION

Exterior Elevations

The Patterson 2.0
Gary Harpole

DRAWINGS PROVIDED BY:
McCaIn Homes LLC
(870) 414-0673
mccainhomes@gmail.com

DATE:

11/21/2023

SCALE:

1/3

SHEET:

1



Left Elevation



MCCAIN HOMES
LLC

REVISION TABLE	
NUMBER	DATE

Exterior Elevations

The Patterson 2.0
Gary Harpole

DRAWINGS PROVIDED BY:
McCaIn Homes LLC
(870) 414-0673
mccainhomes@gmail.com

DATE:
11/21/2023

SCALE:
1/3

SHEET:
2



Right Elevation



REVISION TABLE		NUMBER	DATE	REVISION BY	DESCRIPTION

The Patterson 2.0
Gary Harpole

DRAWINGS PROVIDED BY:
McCain Homes LLC
(870) 414-0673
mccainhomes@gmail.com

DATE:


11/21/2023

SCALE:

1/3

SHEET:

3

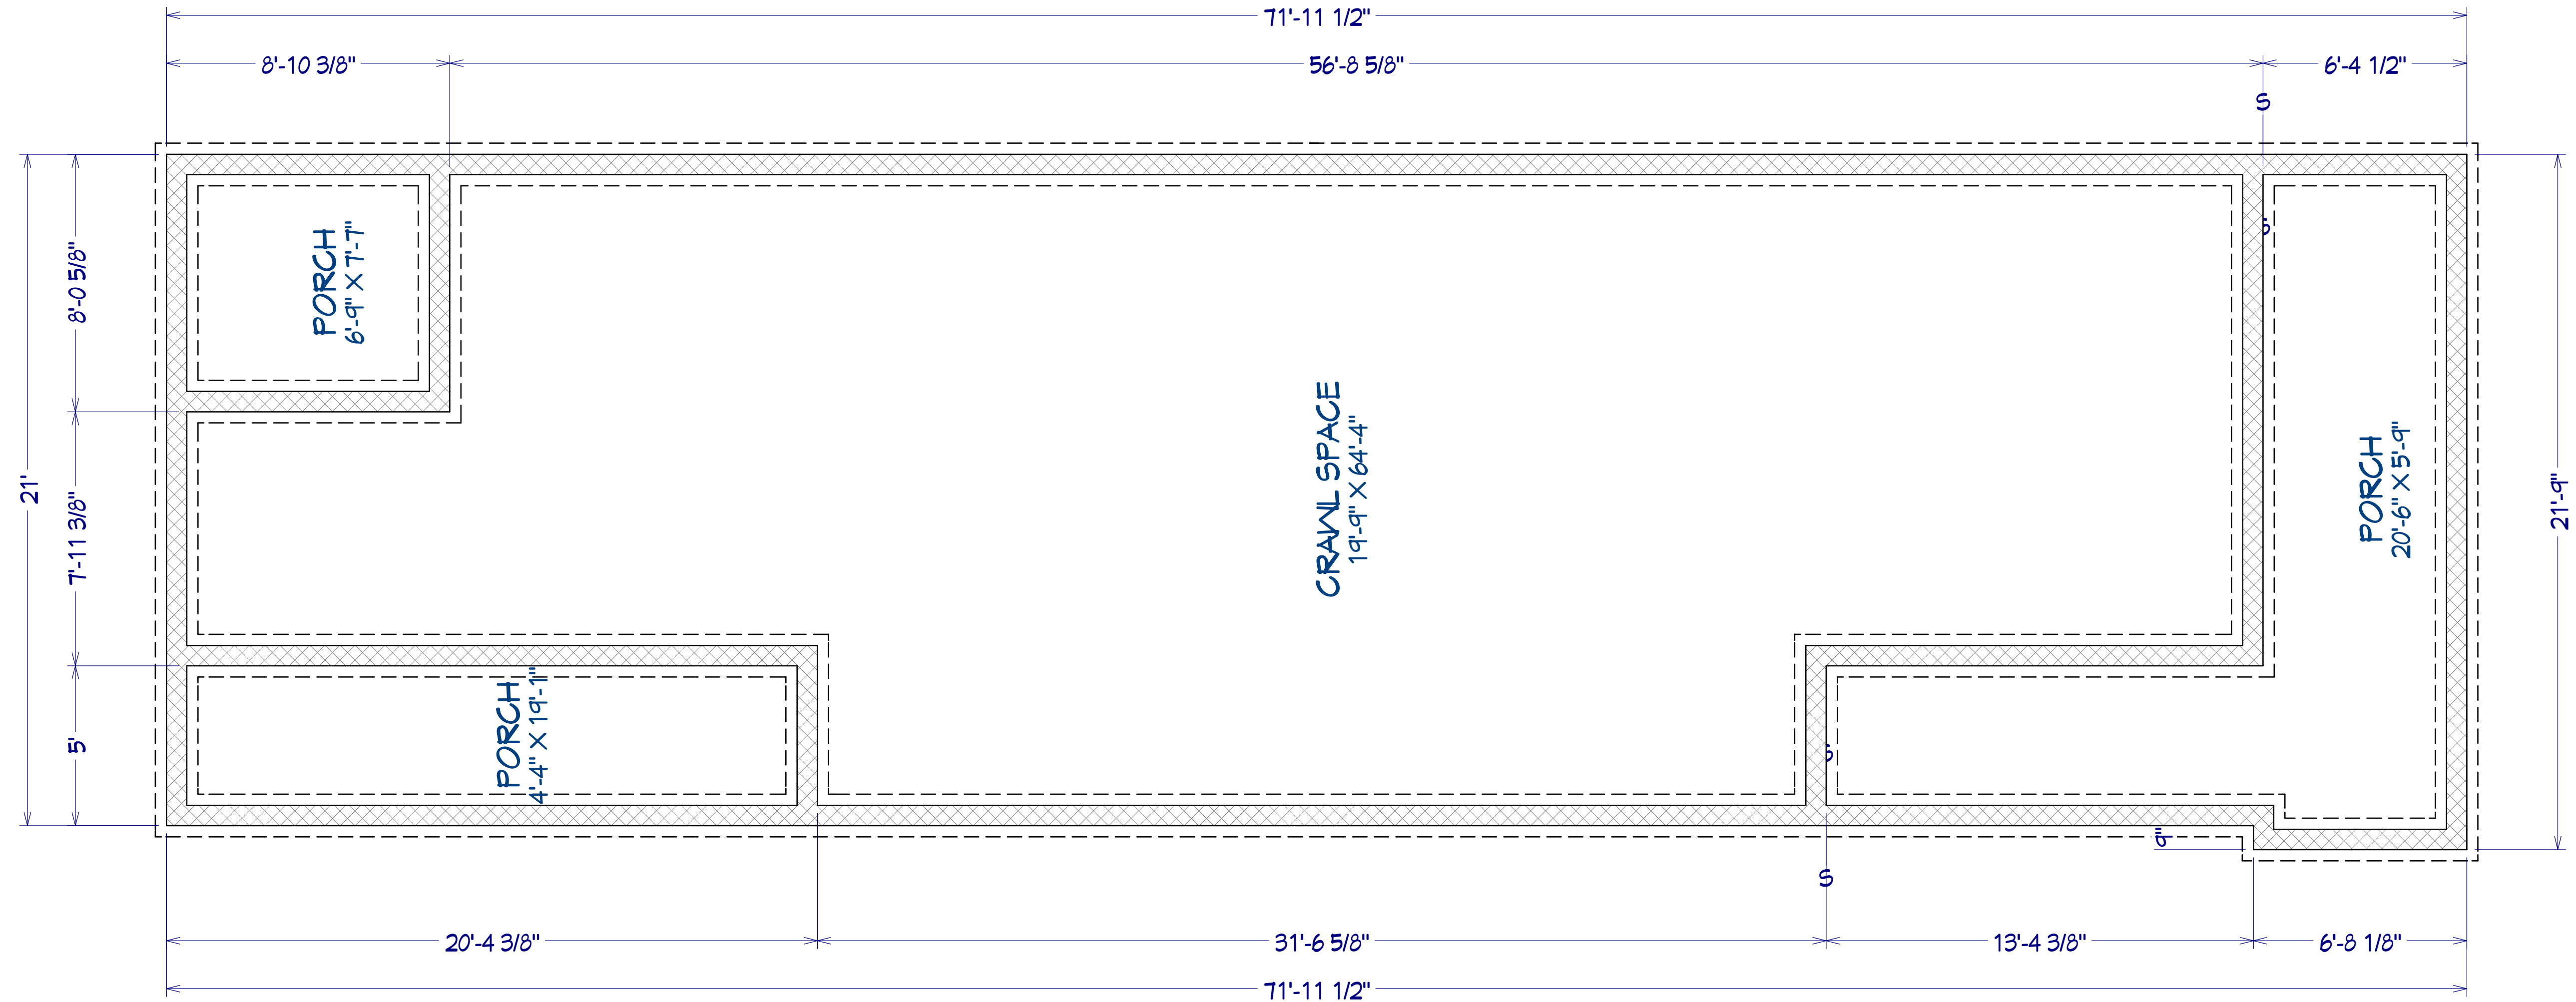

NUMBER	DATE	REVISION TABLE	REVISOR	DESCRIPTION

Foundation Overview

The Patterson
Gary Harpole
Foundation

DRAWINGS PROVIDED BY:
McCain Homes LLC
(870) 414-0673
mccainhomes@gmail.com

DATE:


11/21/2023

SCALE:

1/3

SHEET:

4

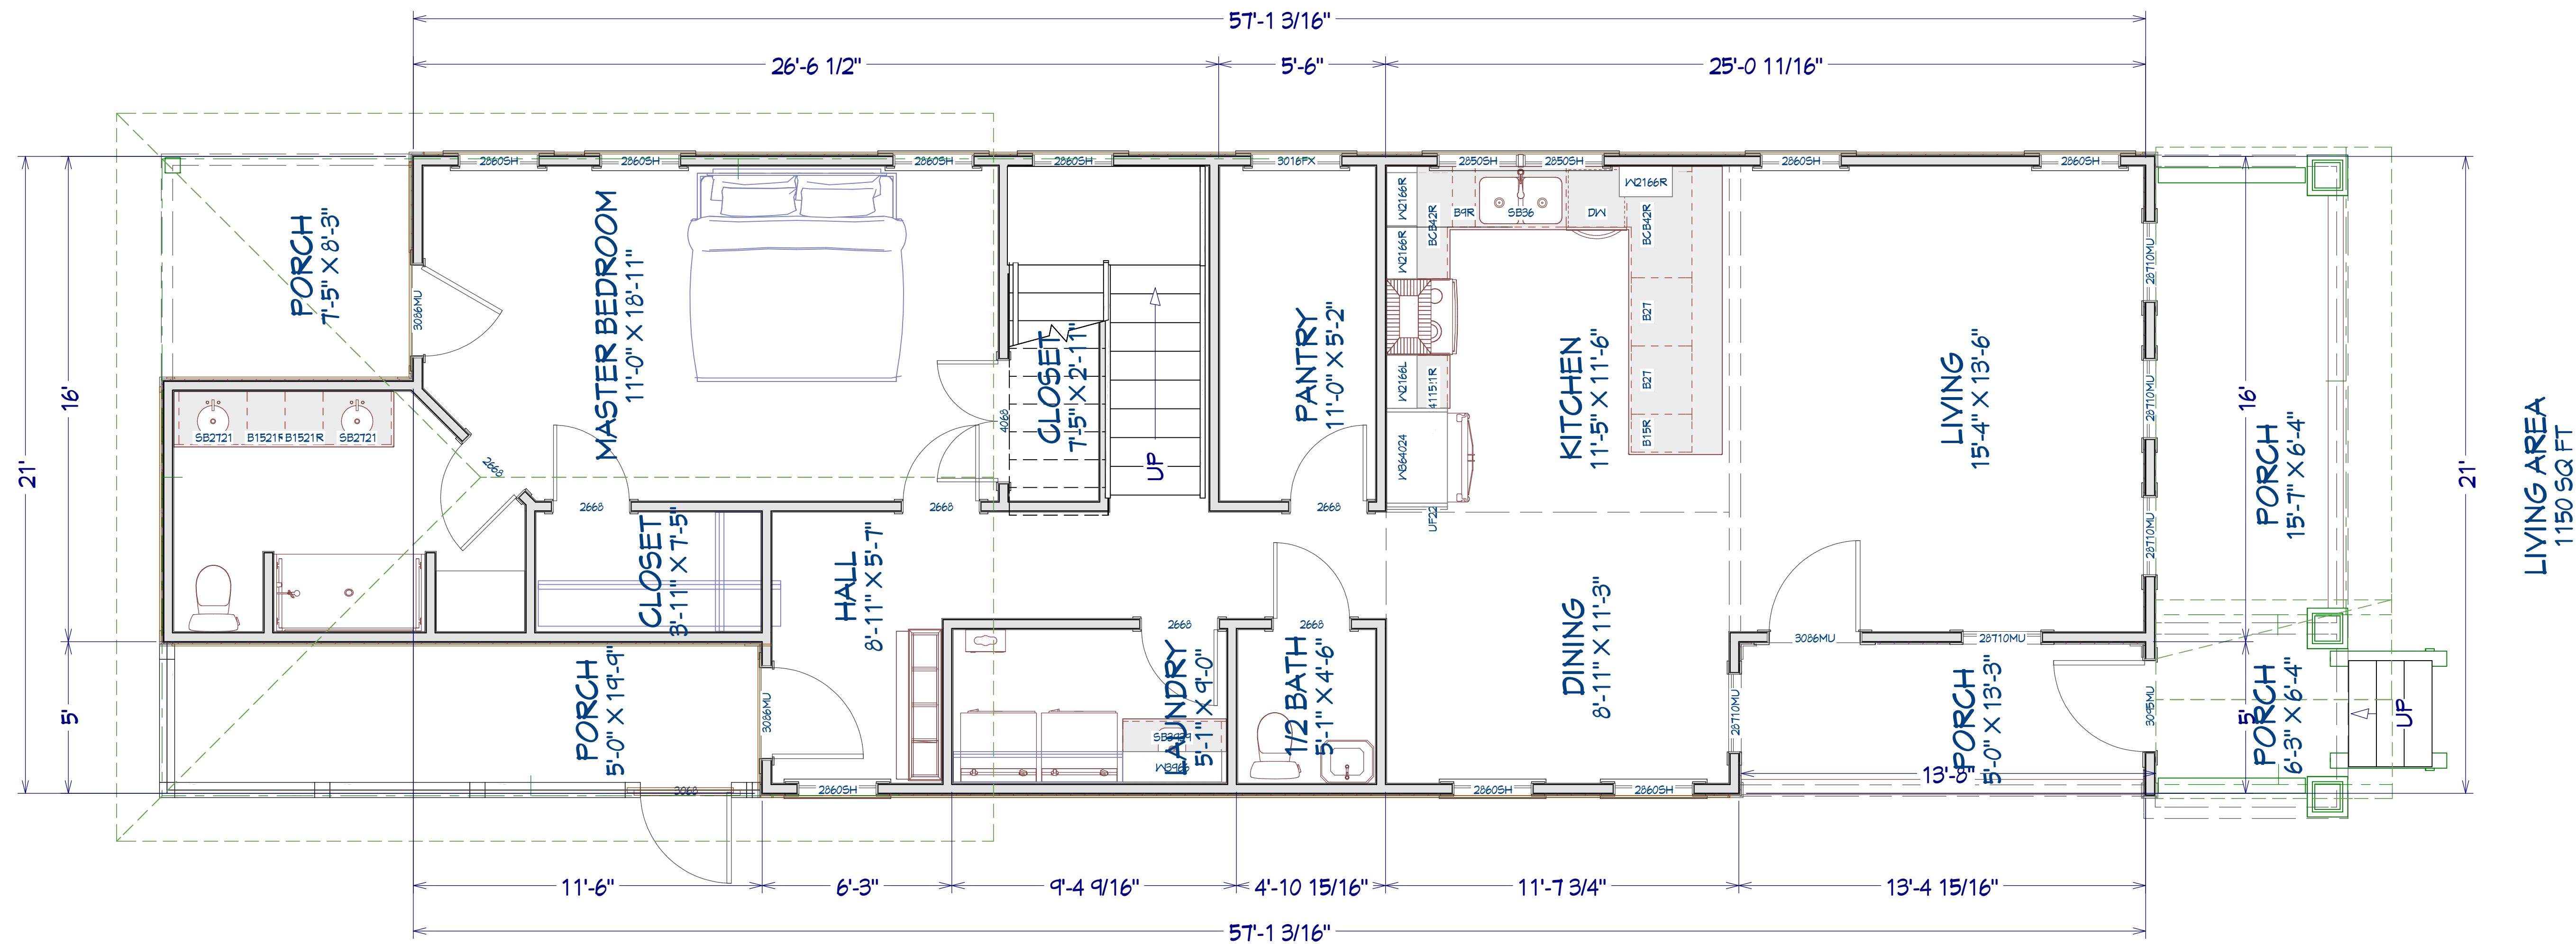

ELEVATION 4
E4
3

ELEVATION 3
E3
2



NUMBER	DATE	REVISION	TABLE	REVISY	BY	DESCRIPTION

1st Floor Overview

1st Floor
The Patterson 2.0
Gary Harpole

DRAWINGS PROVIDED BY:
McCain Homes LLC
(870) 414-0673
mccainhomes@gmail.com

DATE:


11/21/2023

SCALE:

1/3

SHEET:

5

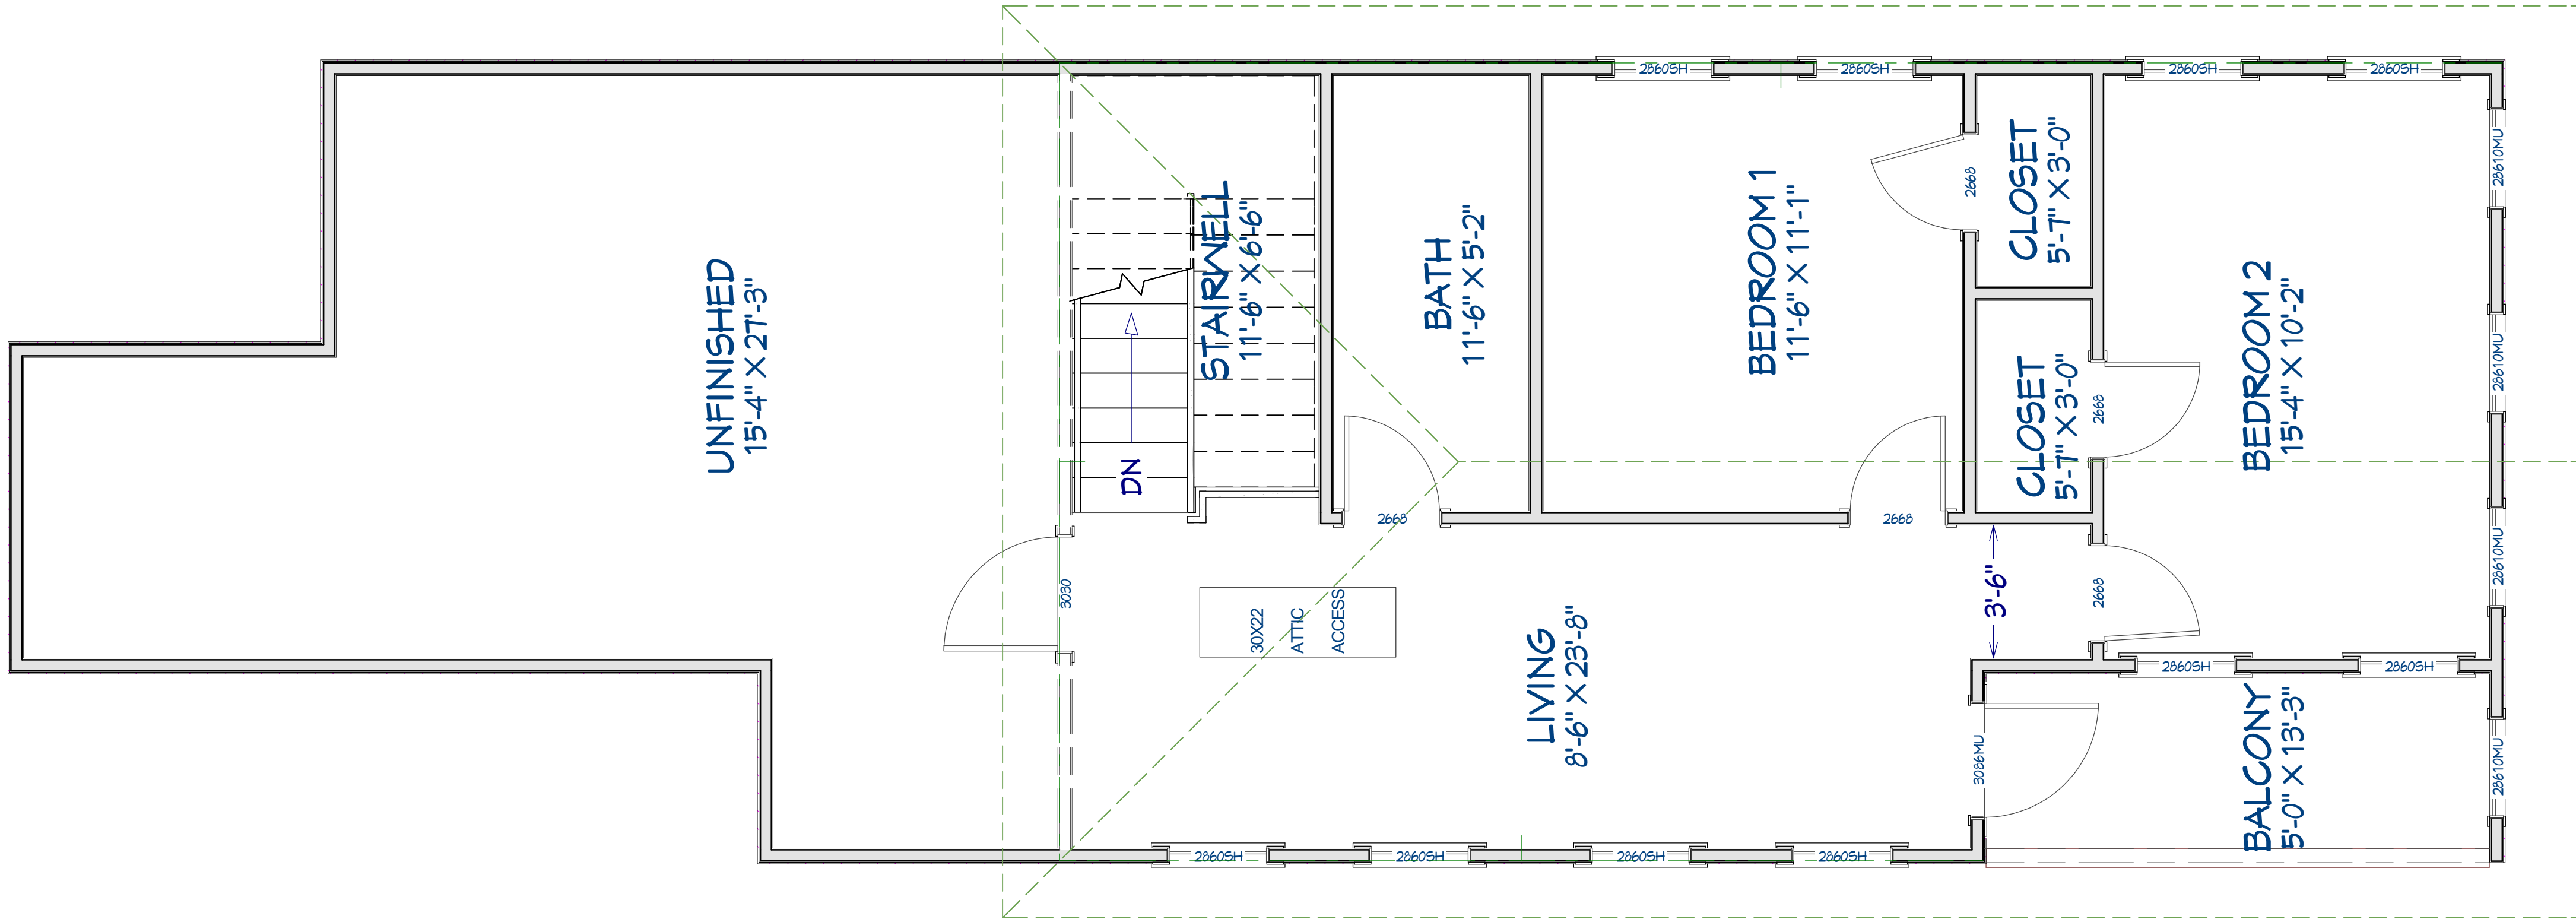

LIVING AREA
650 SQ. FT.

2nd Floor

DRAWINGS PROVIDED BY:
McCain Homes LLC
(870) 414-0673
mccainhomes@gmail.com

DATE:

11/21/2023

SCALE:

1/3

SHEET:

6

The Patterson 2.0
Gary Harpole

2nd Floor Overview

REVISION TABLE		REVISION BY		DESCRIPTION	
NUMBER	DATE				

