



REVISION TABLE		NUMBER	DATE	REVISED BY	DESCRIPTION

3D Views

The Piper/Wilson
3 Bed / 2 Bath

DRAWINGS PROVIDED BY:
McCain Homes LLC
(870) 919-0673
mccainhomes@gmail.com

DATE:


10/26/2023

SCALE:

1/3

SHEET:

1

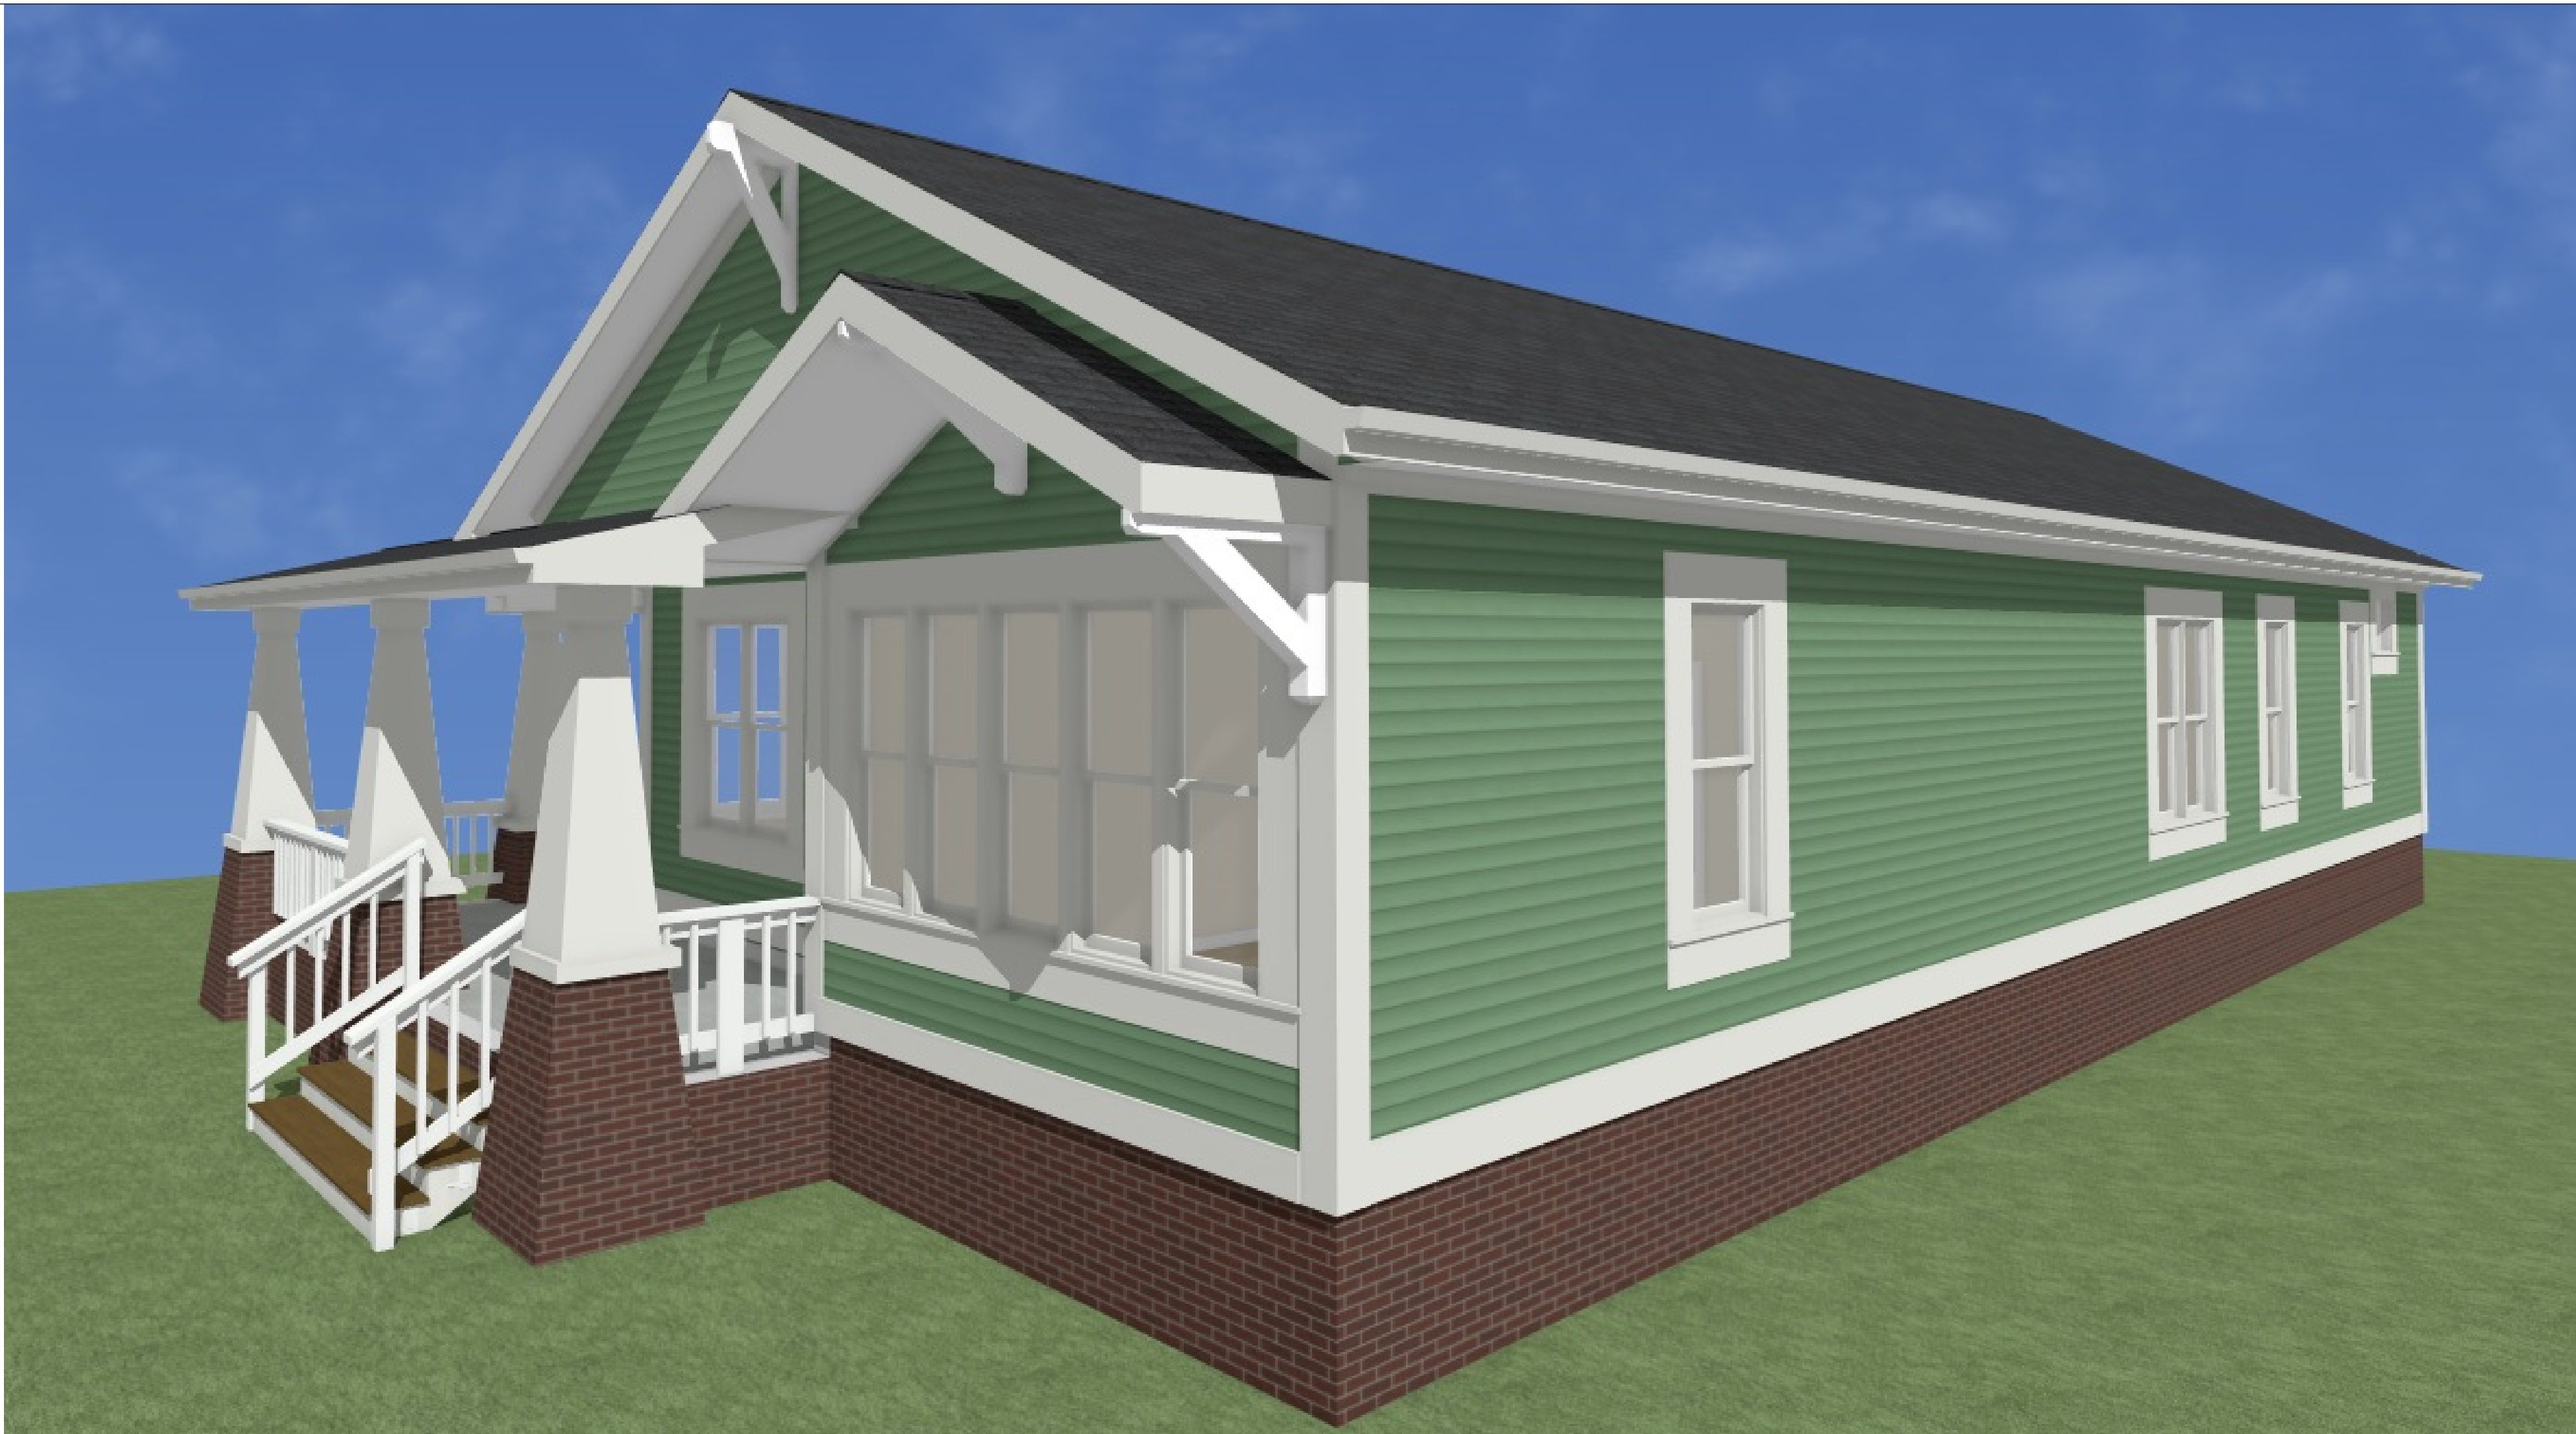

REVISION TABLE		NUMBER	DATE	REVISED BY	DESCRIPTION

3D Views

The Piper/Wilson
3 Bed / 2 Bath

DRAWINGS PROVIDED BY:
McCain Homes LLC
(870) 919-0673
mccainhomes@gmail.com

DATE:


10/26/2023

SCALE:


1/3

SHEET:

2

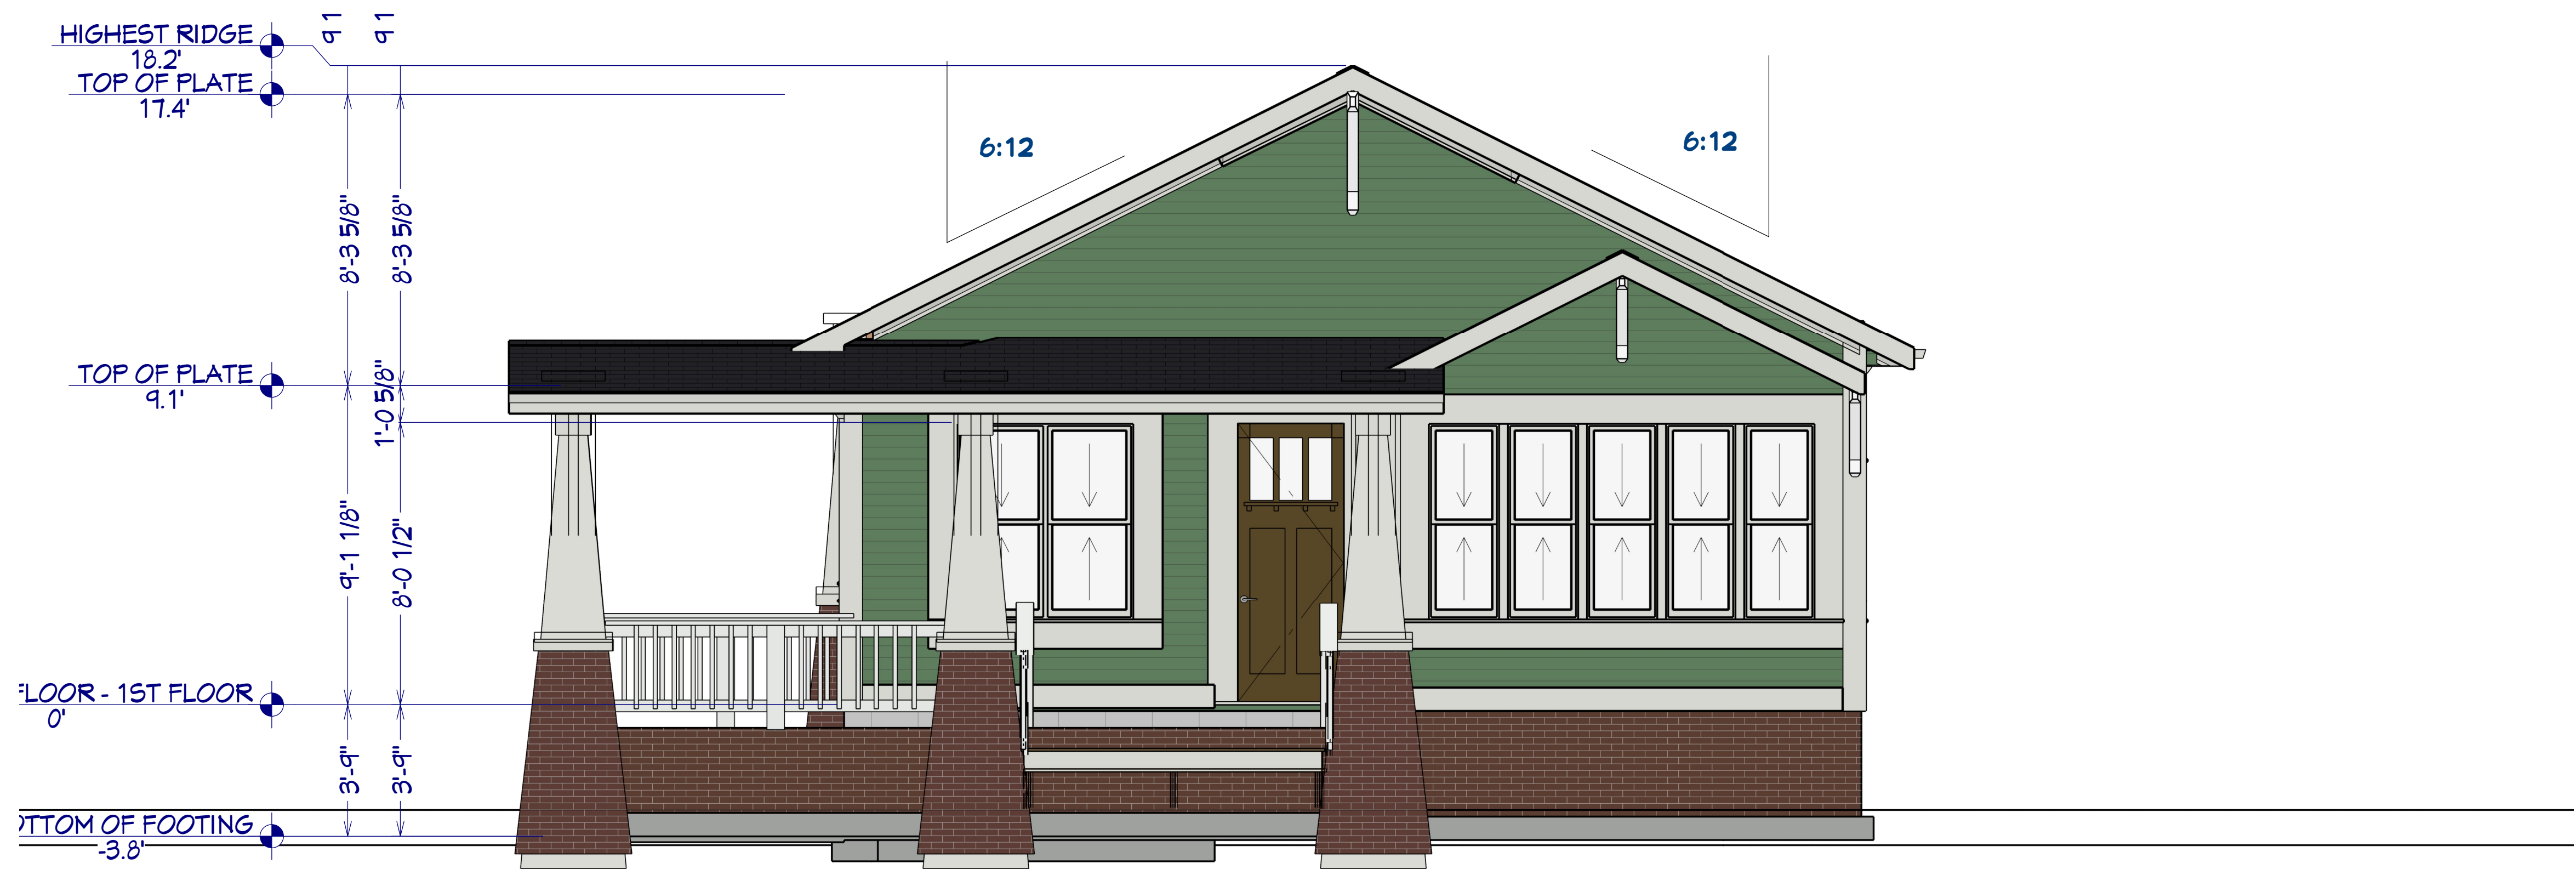

Front Elevation

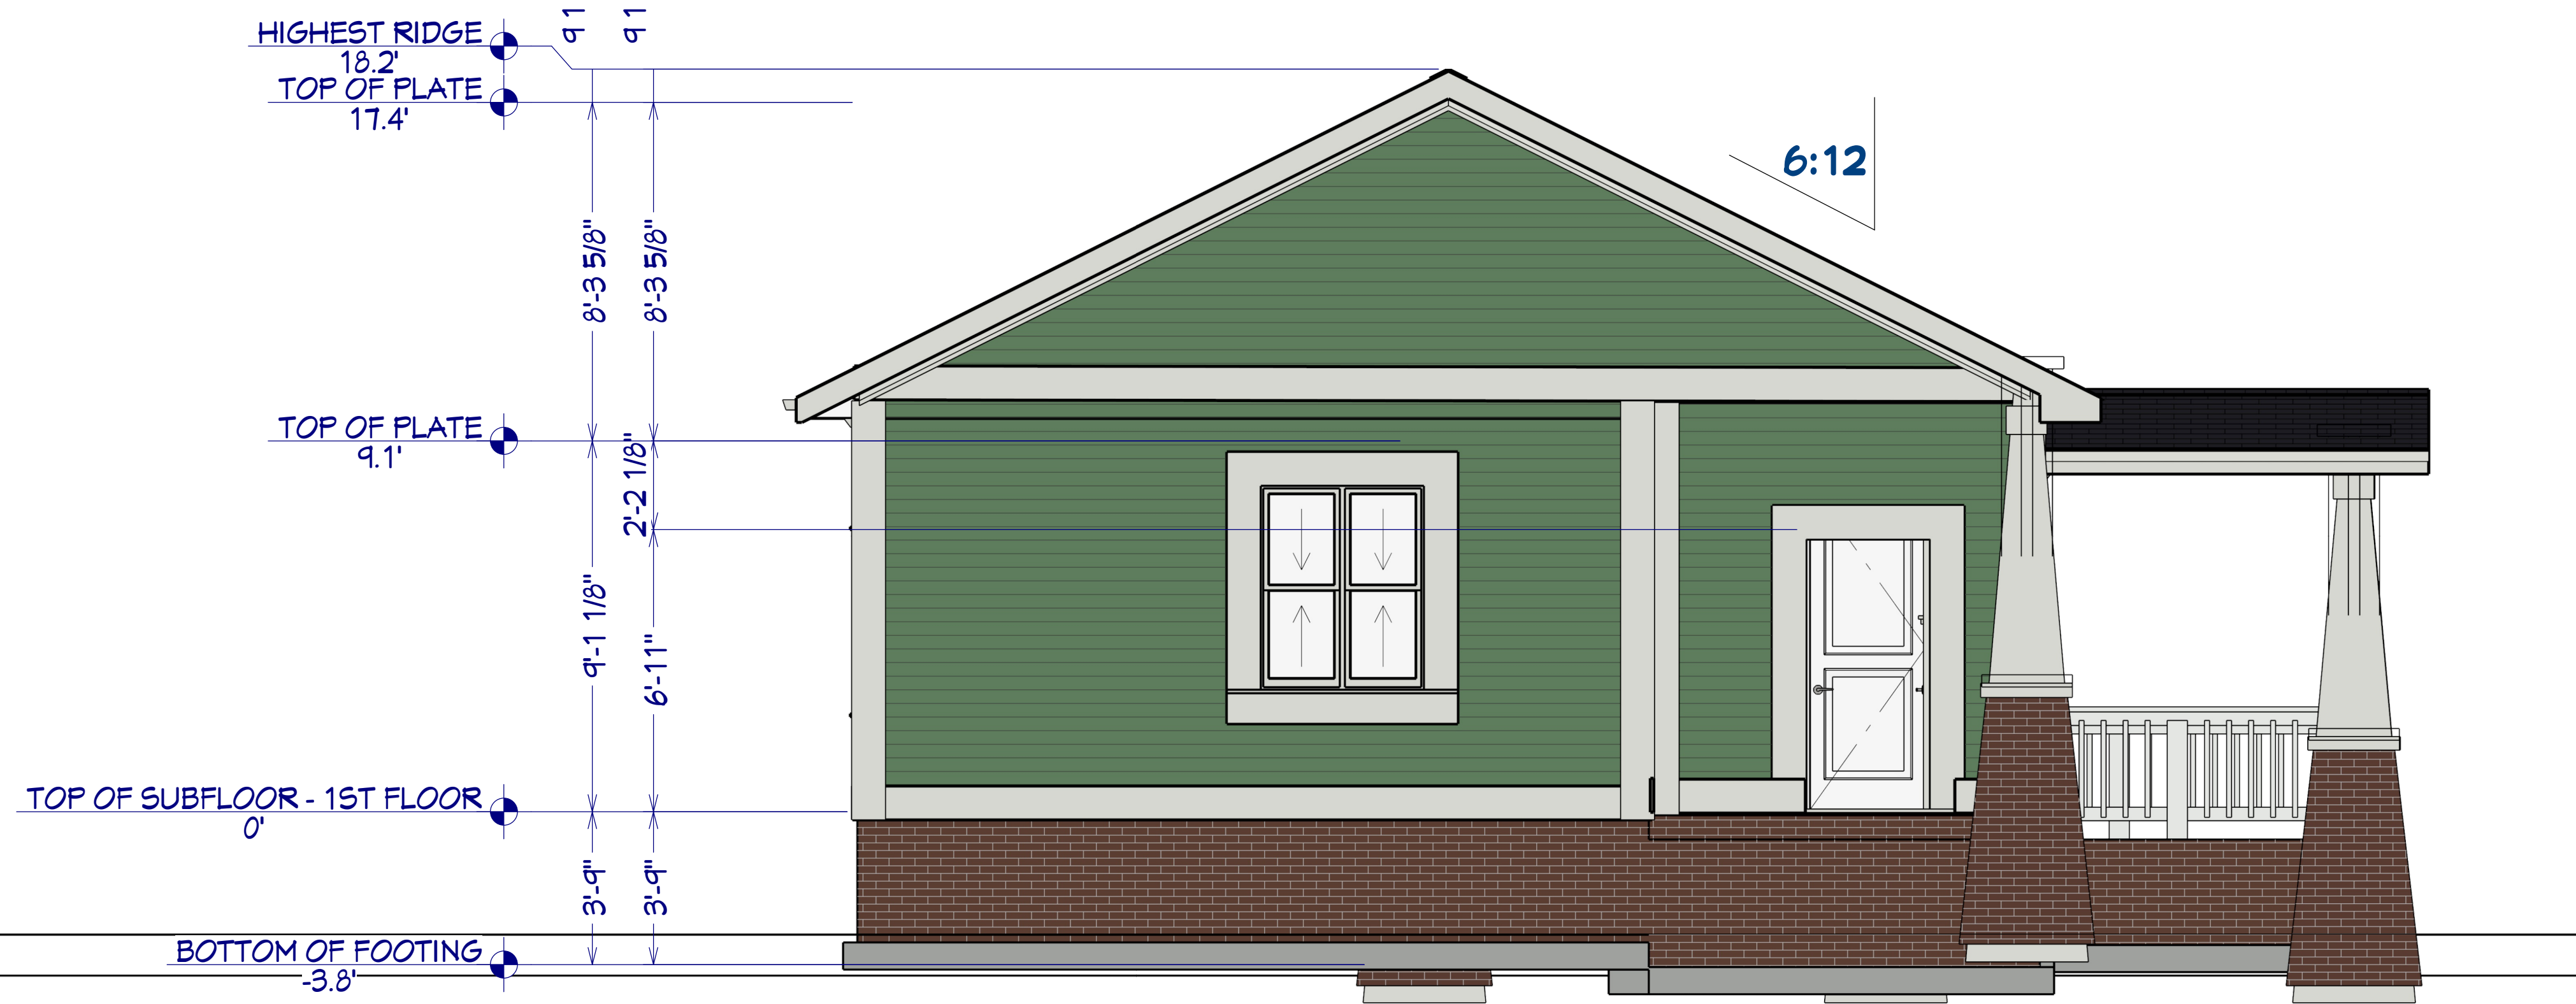

Rear Elevation



REVISION TABLE	
NUMBER	DATE

Exterior Elevations

The Piper/Wilson
3 Bed / 2 Bath

DRAWINGS PROVIDED BY:
McGAIN HOMES LLC
(870) 914-0673
mccainhomes@gmail.com

DATE:


10/26/2023

SCALE:

1/3

SHEET:

3

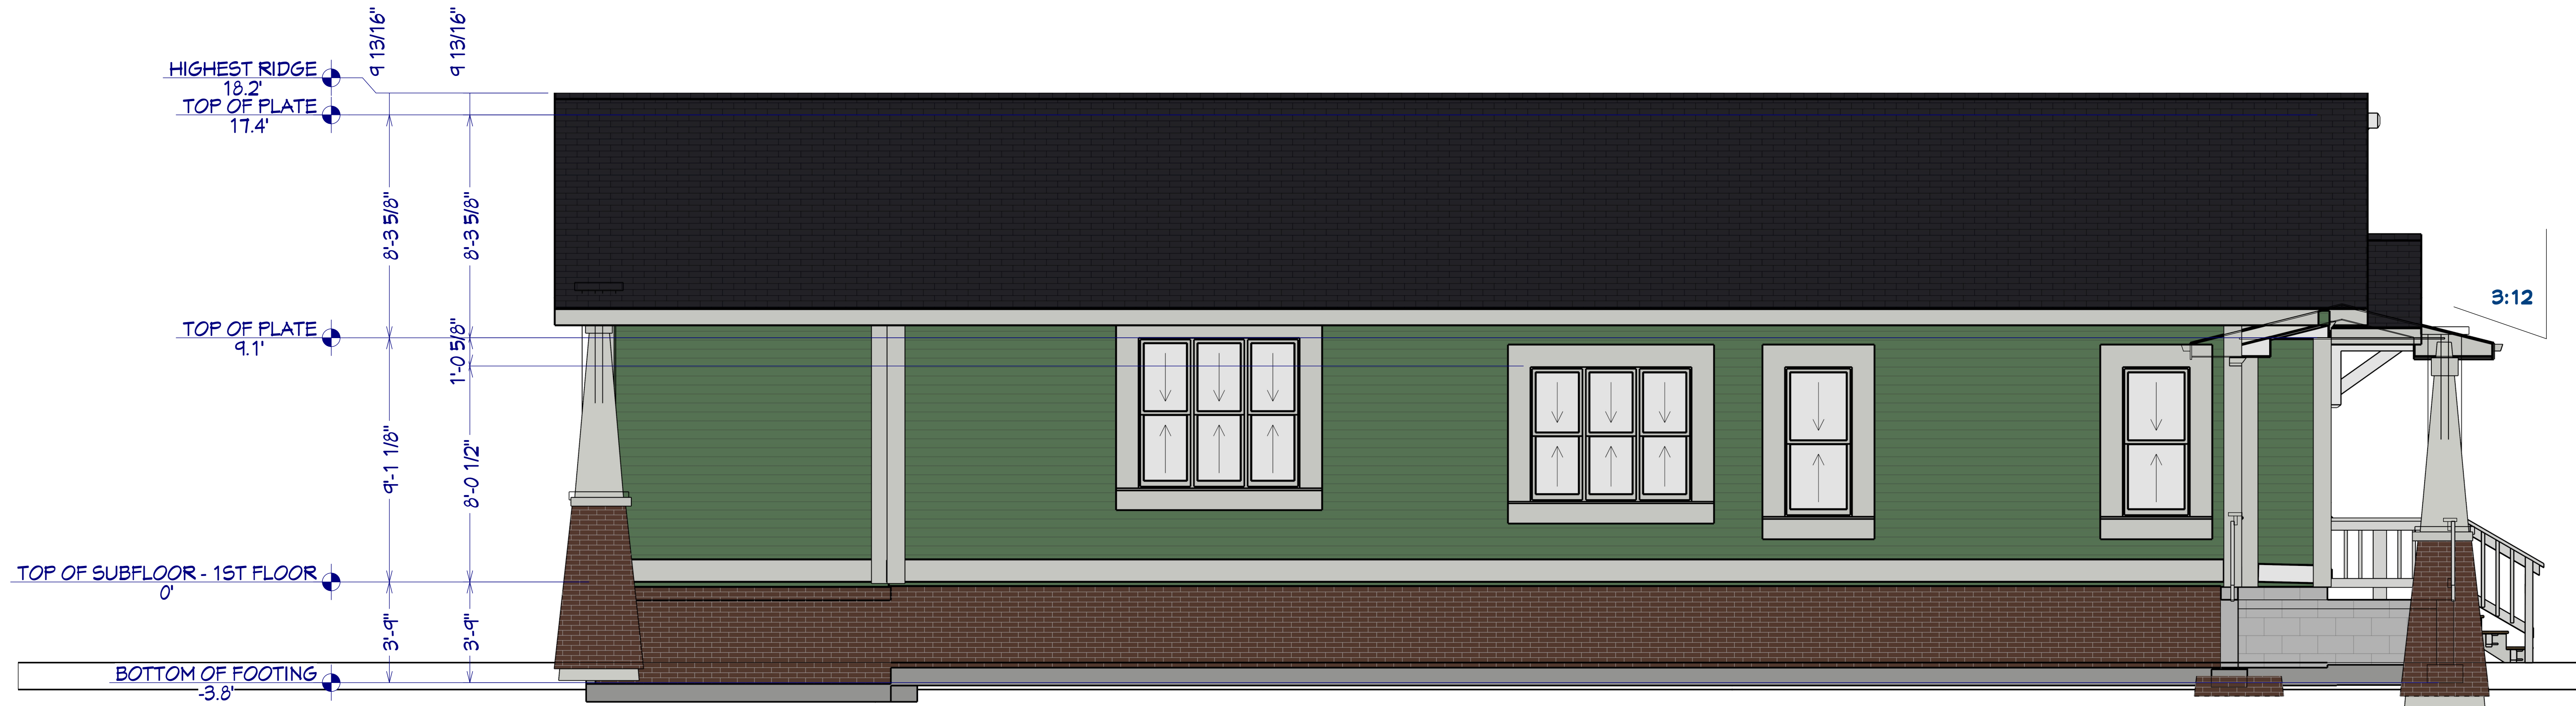

Left Elevation



Right Elevation



REVISION TABLE	
NUMBER	DATE

Exterior Elevations

The Piper/Wilson
3 Bed / 2 Bath

DRAWINGS PROVIDED BY:
McCaIn Homes LLC
(870) 919-0673
mccainhomes@gmail.com

DATE:


10/26/2023

SCALE:

1/3

SHEET:

4

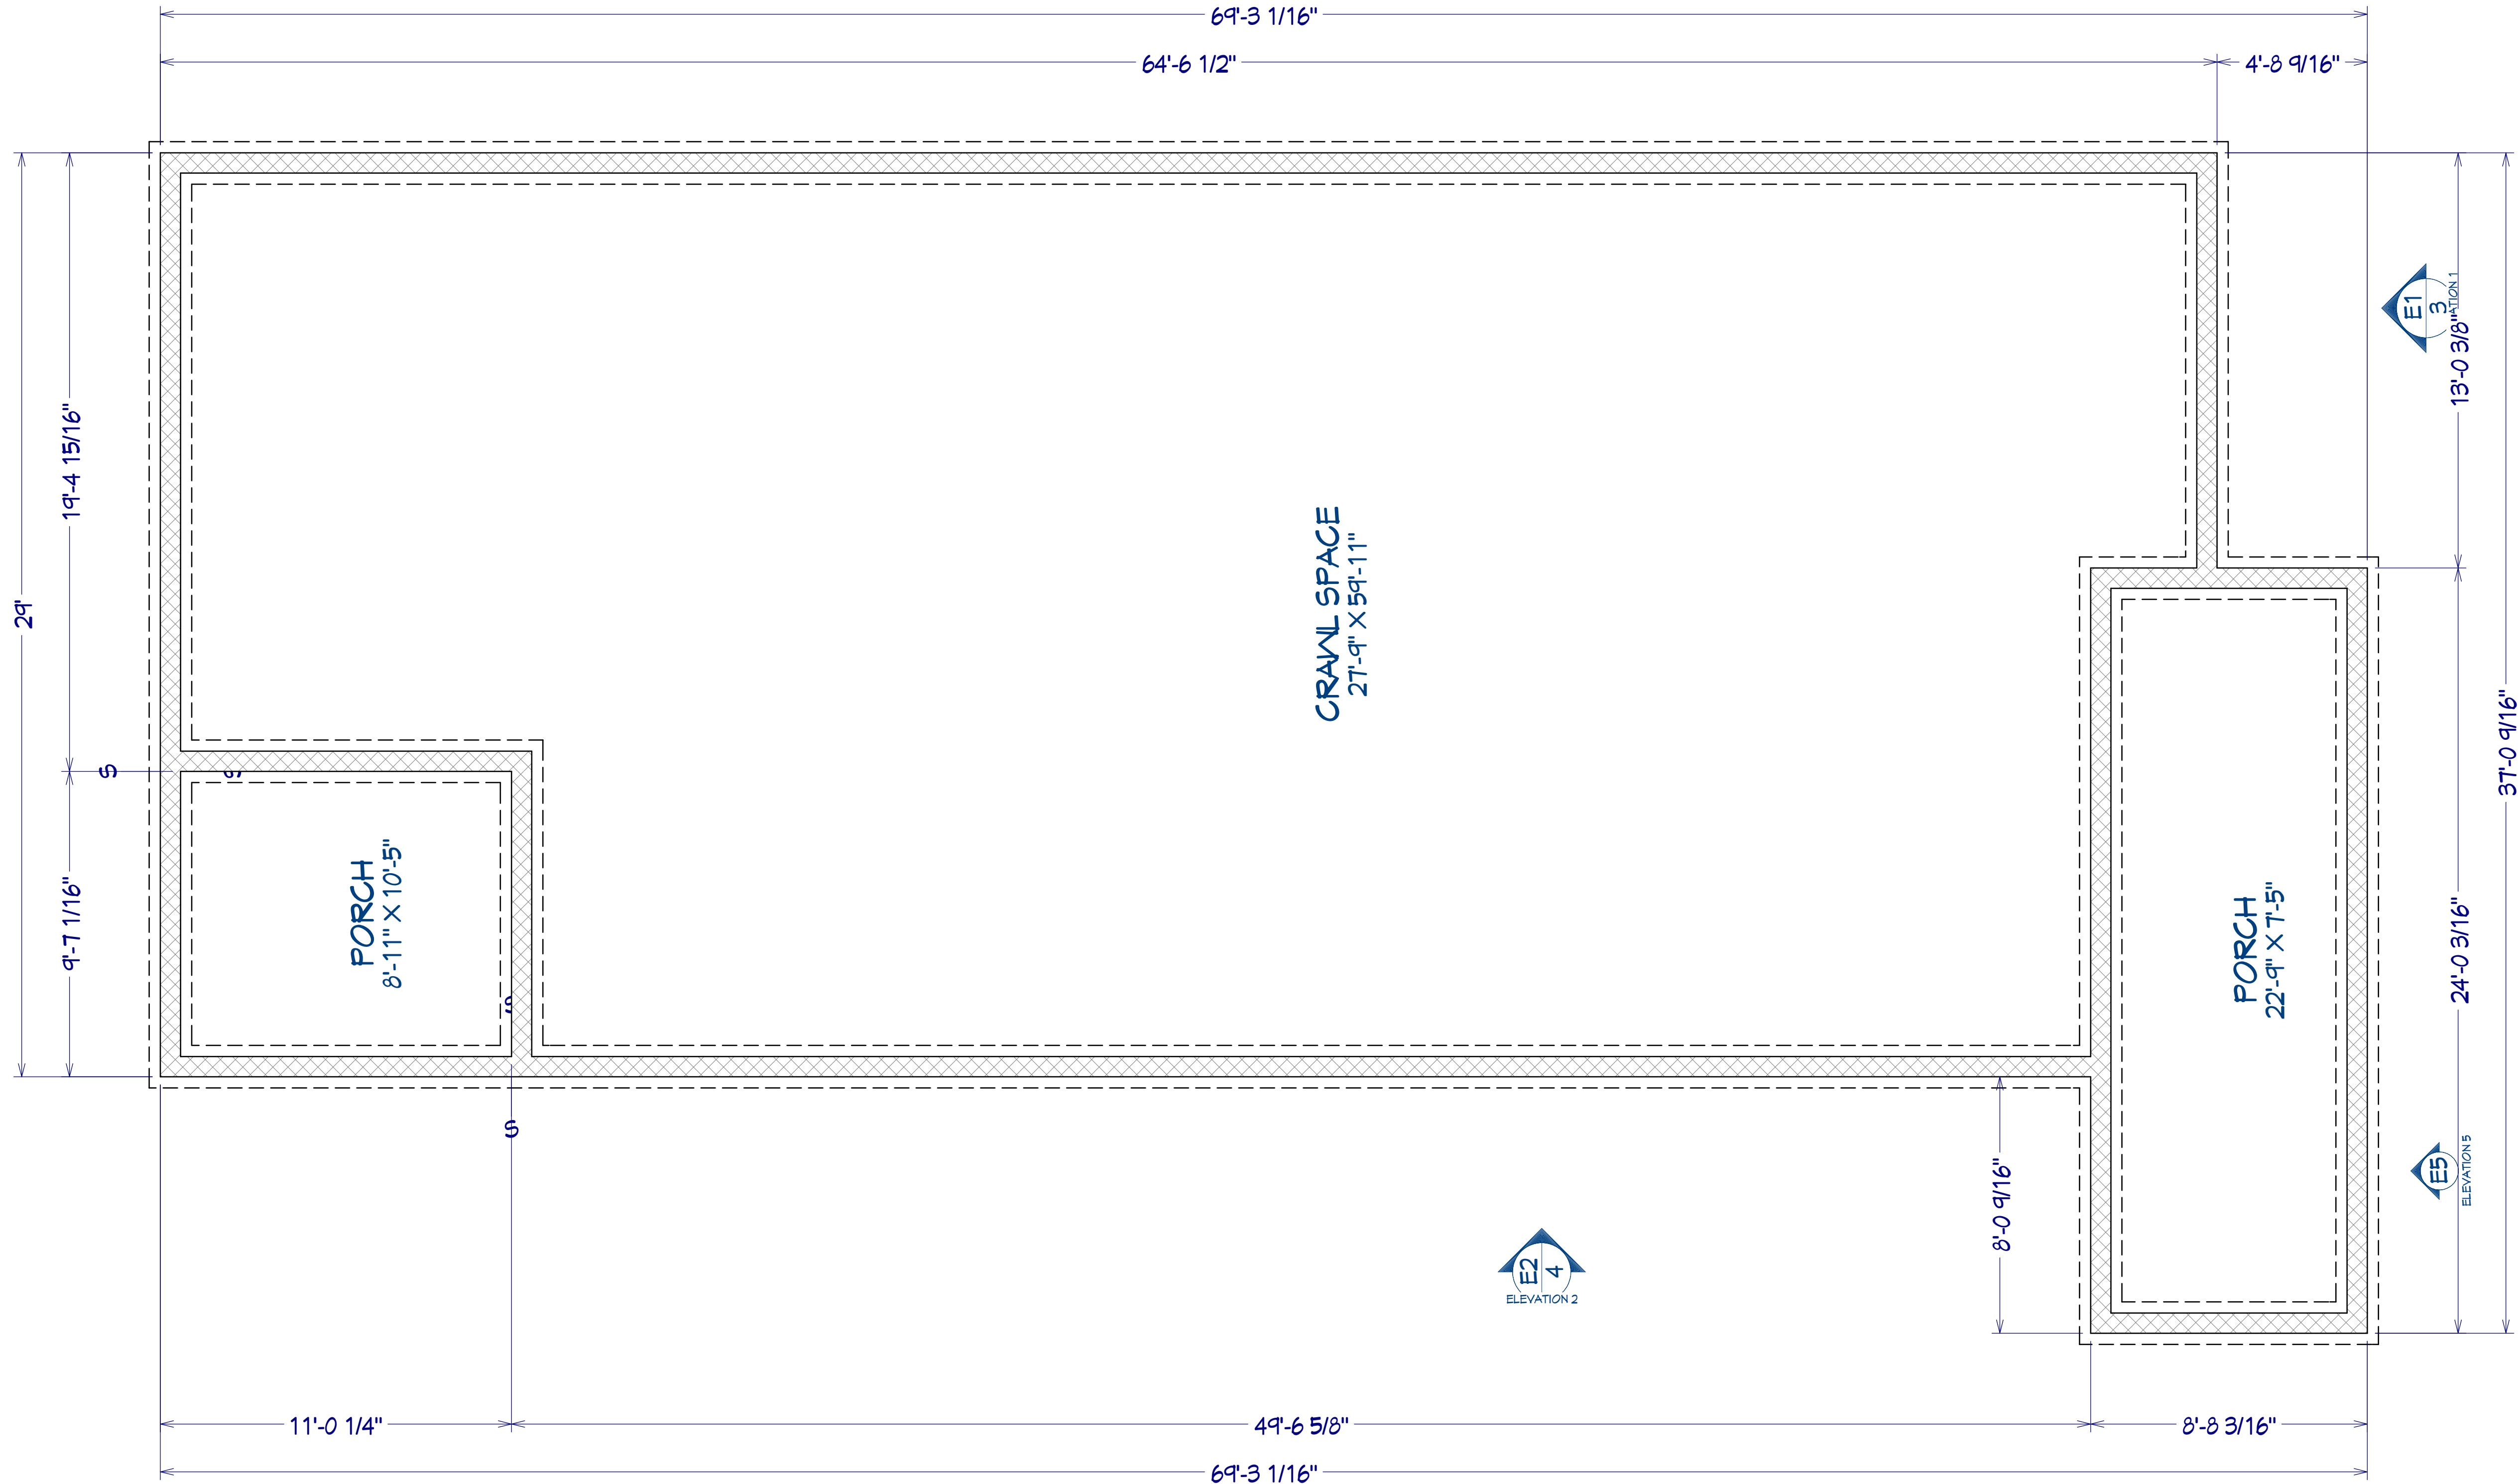

Foundation

DRAWINGS PROVIDED BY:
McGinn Homes LLC
(870) 919-0673
mcginnhomes@gmail.com

DATE:
10/26/2023

SCALE:
1/3


SHEET:
5

The Piper/Wilson
3 Bed / 2 Bath

Foundation Layout

REVISION TABLE		REVISION BY	DESCRIPTION
NUMBER	DATE		



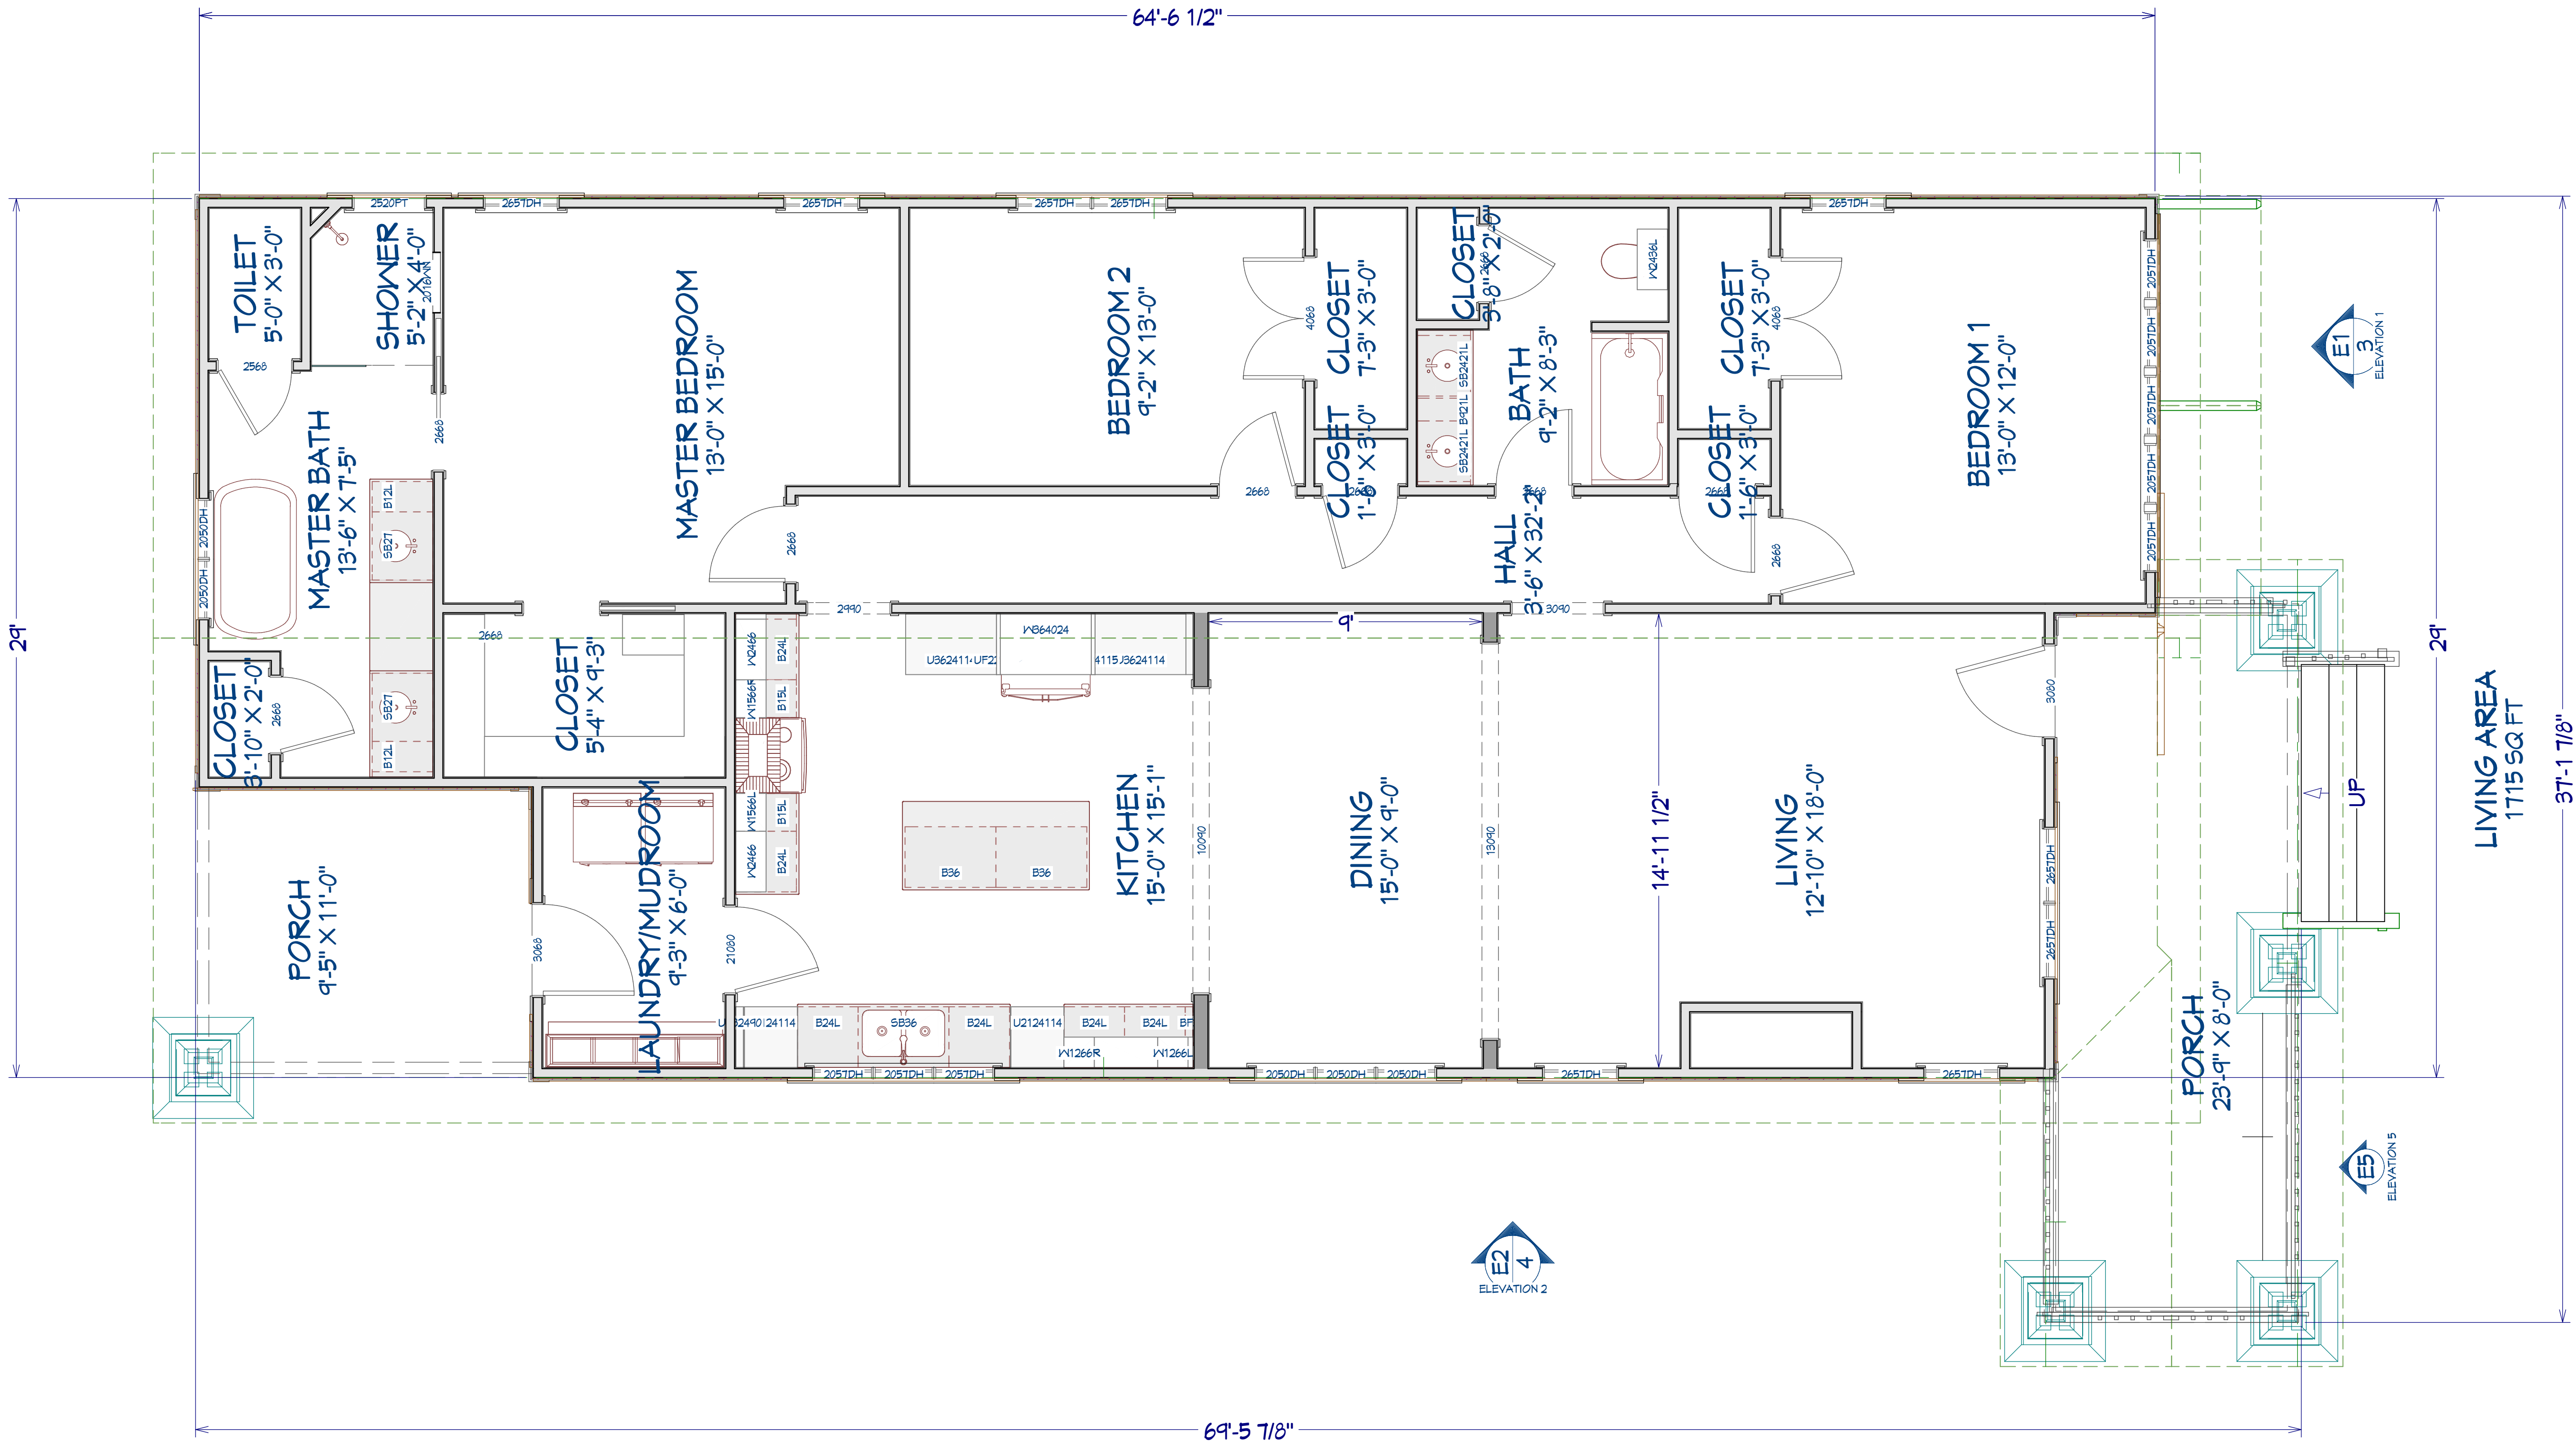

NUMBER	DATE	REVISION	DESCRIPTION

1st Floor Overview

The Piper/Nilson
3 Bed 1st Floor

DRAWINGS PROVIDED BY:
McCaIn Homes LLC
(870) 914-0675
mccainhomes@gmail.com

DATE:

10/26/2023

SCALE:

1/3

SHEET:

F01